


18790001

HANNAH'S ADDITION

to the Town of
West Union.

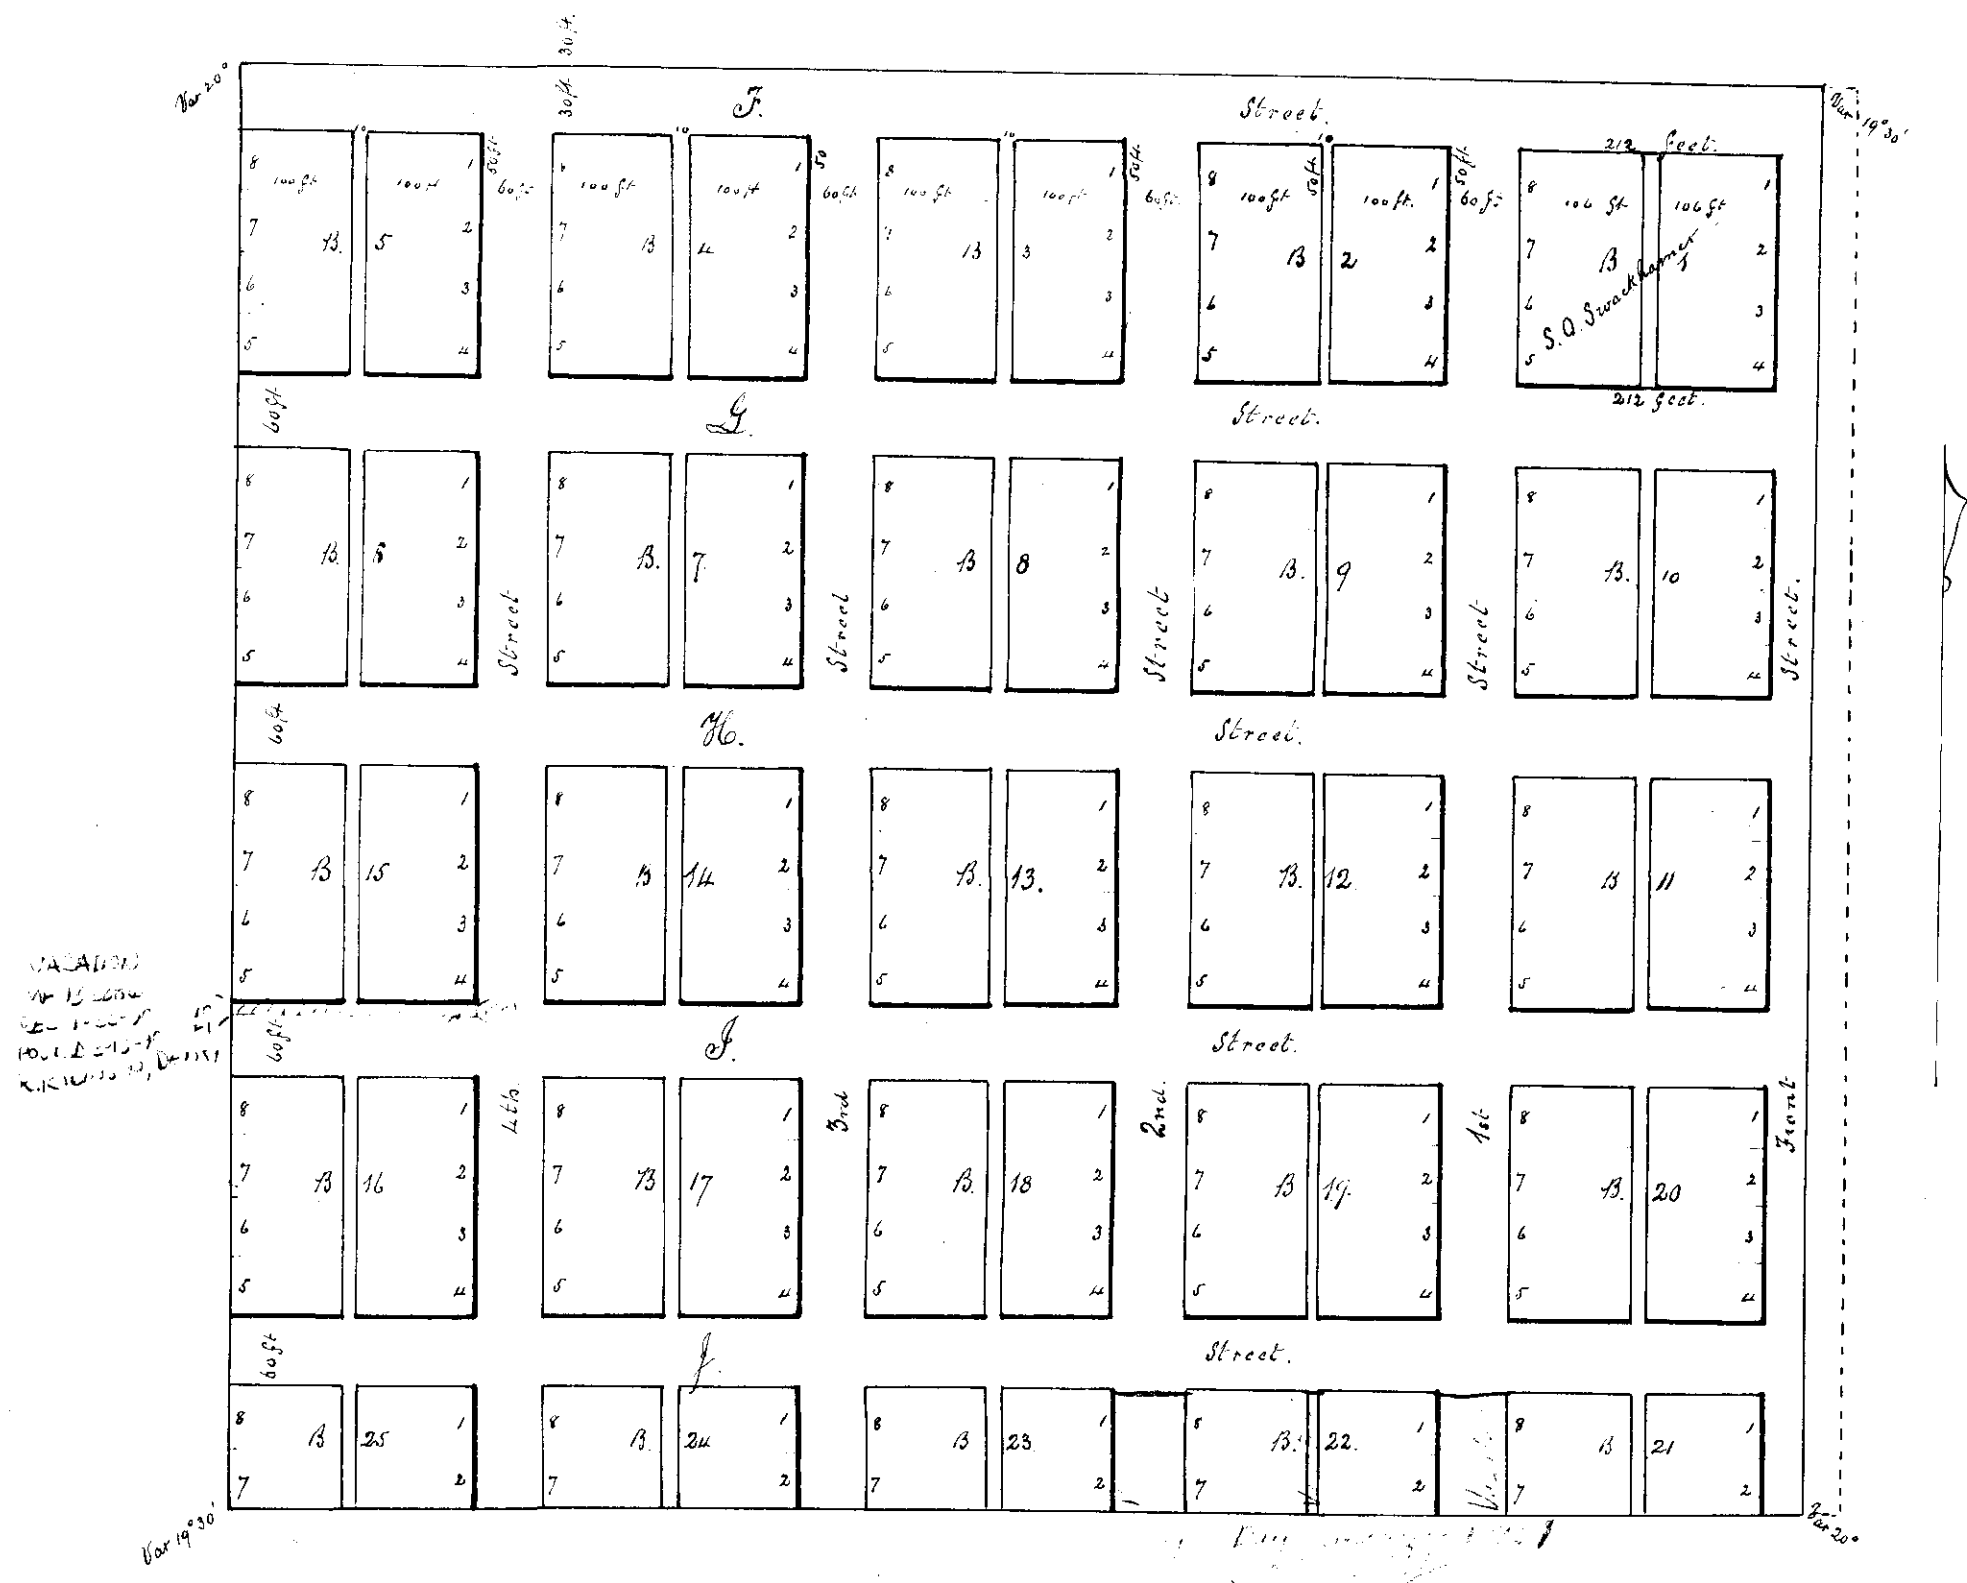

General description

Hannah's Addition to the Town of West Union was surveyed on the 14th and 15th of July A.D. 1879, and is located on the South West 1/4 of the N.W. 1/4 of S. 19. T. 4. S. R. 40. E. of the Willamette Meridian and lies South of the Town of West Union. The lots, blocks, alleys and streets are laid out to correspond with Union and is surveyed for the purpose of disposing of the same according to the laws of Oregon relating to town property. Witness my hand and Seal this 18th day of July 1879.

In presence of:
 J. B. Eaton Jr — Ed. E. Bates

S. Hannah. *(Signature)*

State of Oregon,
 Union County. Before me the undersigned a County Clerk in and for said County and State appeared the above named S. Hannah on the 18th day of July 1879, personally known to me to be the identical person described in and who executed the above instrument of description and statement and acknowledged to me that he signed the same for the uses therein stated. Witness my hand and Official Seal this 18th day of July A. D. 1879.

Willis Skiff, Co. Clerk of Union Co. Oregon
 By Ed. E. Bates, Deputy.

Recorded July 19 1879.
 Willis Skiff, Co. Clerk
 by Ed. E. Bates, Deputy

Transferred from Book D Records of Deeds page 197
 18th day of August A.D. 1880.
 201 1/2 1/2 Records
 2 1/2 1/2 1/2