



THIS MAP WAS PREPARED FOR ASSESSMENT PURPOSE ONLY

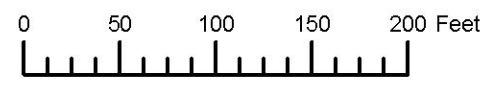

S.W. 1/4 S.E. 1/4 SEC. 10 T.1N. R.39E. W.M.
UNION COUNTY
1" = 100'

01N39E10DC
ELGIN


Cancelled
1200
1600
1800
2303

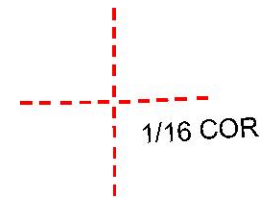

SEE MAP 01N 39E 10D


SEE MAP 01N 39E 10D

SEE MAP 01N 39E 10D

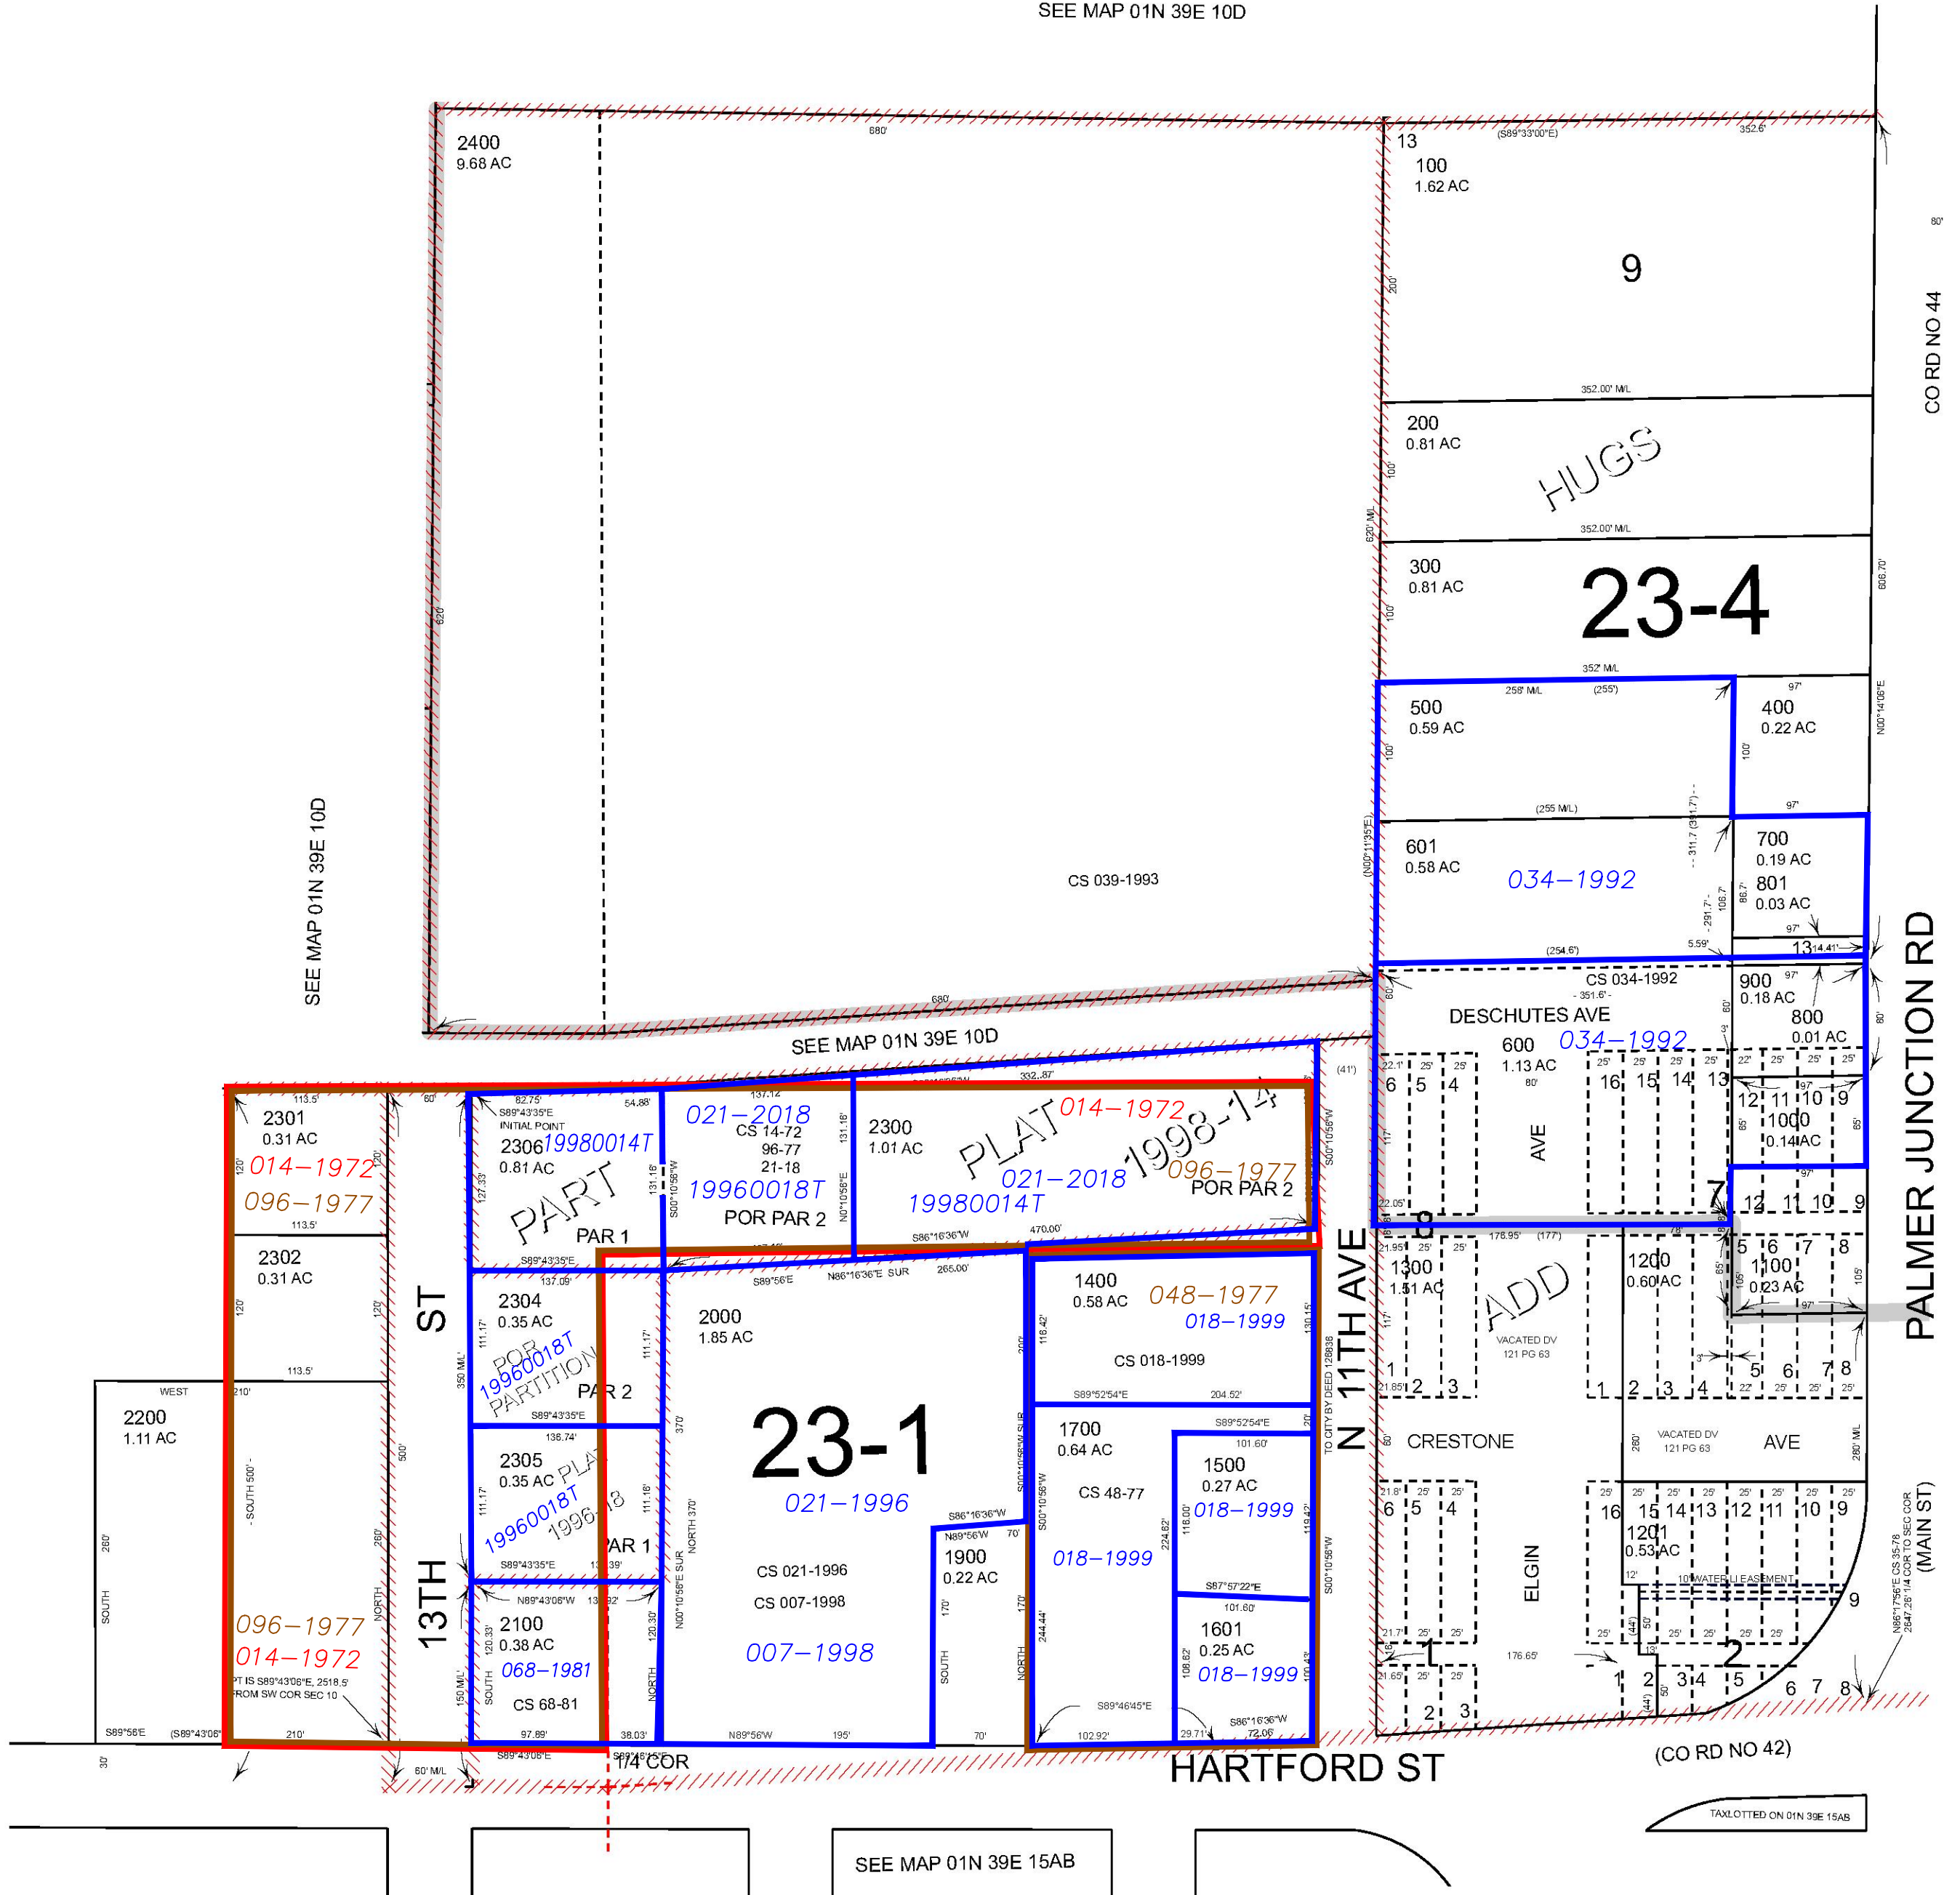

Subdivisions on this page
HUG'S ADDITION TO ELGIN

- BGB Survey
- APA Survey
- Survey by Others
- Voelz Survey
- Old Book Survey

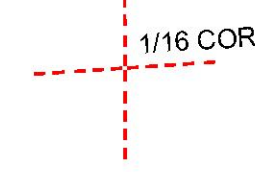

SEE MAP 01N 39E 15AB

TAX LOTTED ON 01N 39E 15AB

Revised: MA
02/08/2022

ELGIN
01N39E10DC