



THIS MAP WAS PREPARED FOR ASSESSMENT PURPOSE ONLY

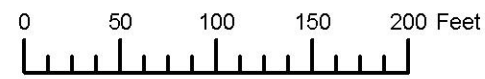

S.W.1/4 S.E.1/4 SEC.31 T.2S. R.38E. W.M.
UNION COUNTY
1" = 100'

02S38E31DC
LA GRANDE

- Cancelled
- 101
- 200
- 301
- 303 THRU
- 305
- 500
- 1201
- 1501
- 2202
- 2601
- 3100
- 3102 THRU
- 3104
- 3301
- 3302
- 3401
- 3500
- 3601
- 3602

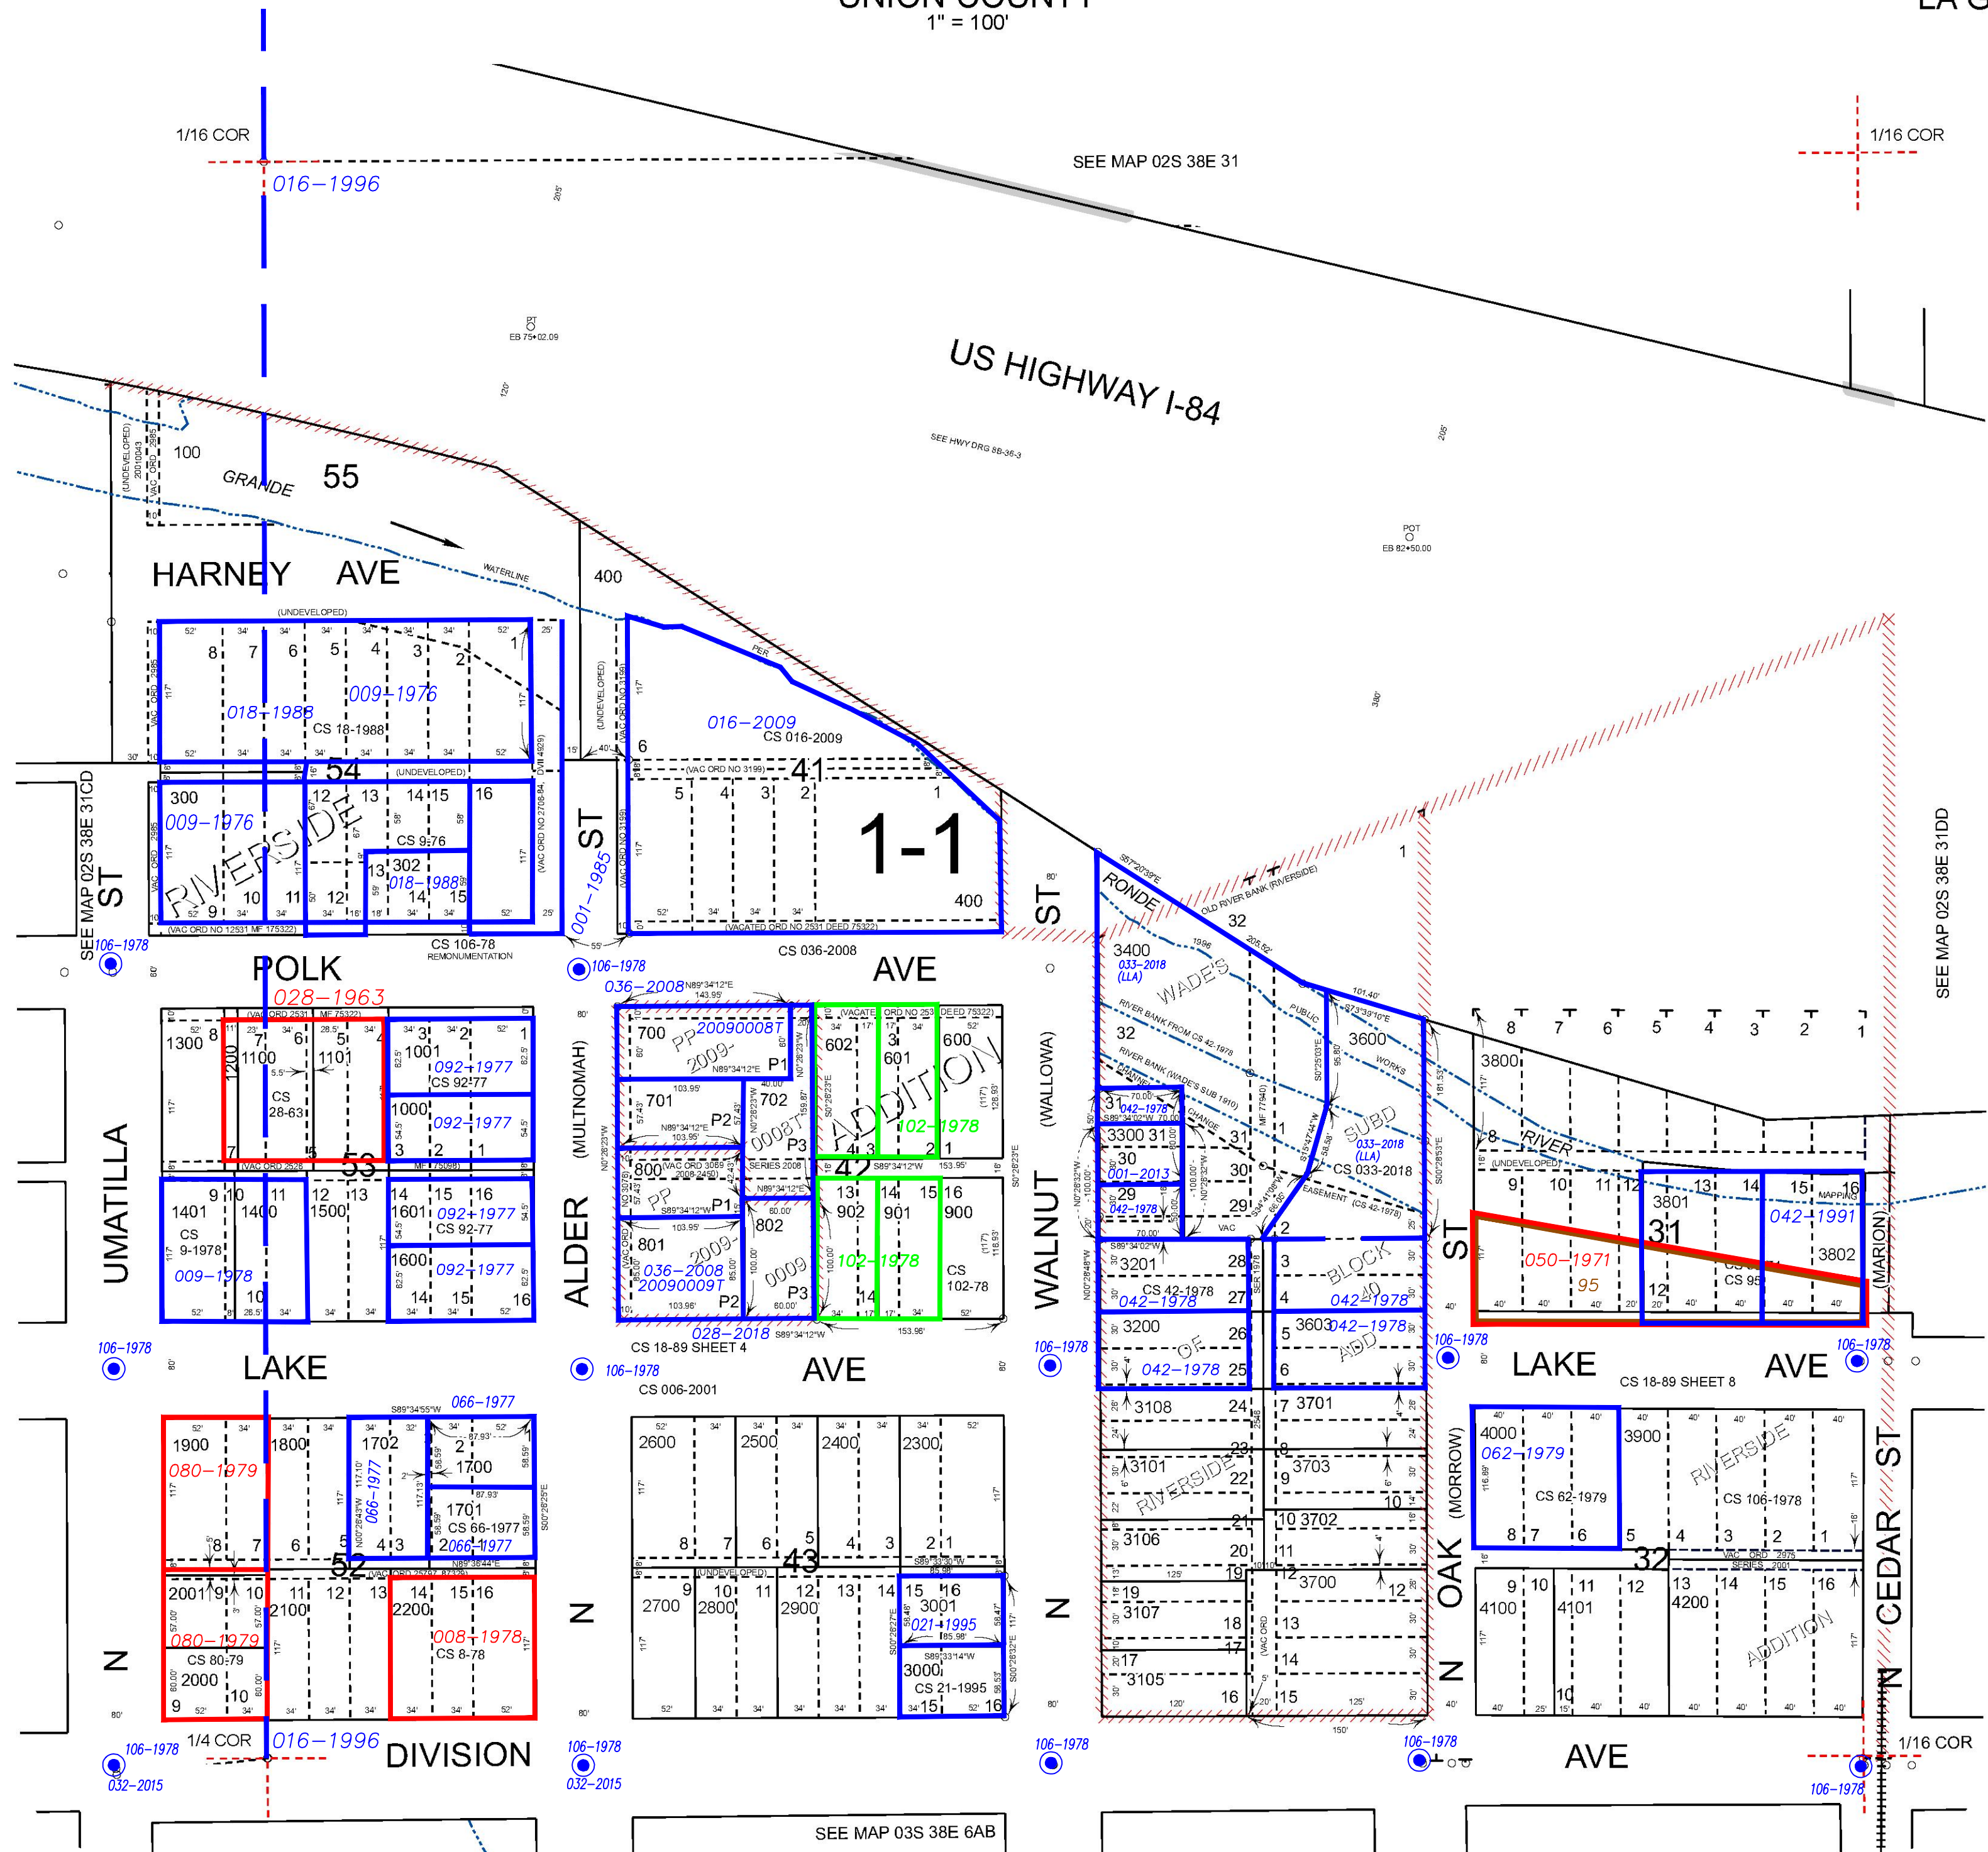

Subdivisions on this page

RIVERSIDE ADDITION
WADE'S SUBDIVISION

- BGB Survey
- APA Survey
- Survey by Others
- Voelz Survey
- Old Book Survey

Revised: MA
12/08/2021

LA GRANDE
02S38E31DC