


THIS MAP WAS PREPARED FOR ASSESSMENT PURPOSE ONLY

SUPPLEMENTAL MAP NO. 1
SW 1/4 SW 1/4 SECTION 05 T03S R38E WM
UNION COUNTY

03S 38E 05CC
SUPPLEMENTAL MAP NO. 1
SHEET 7

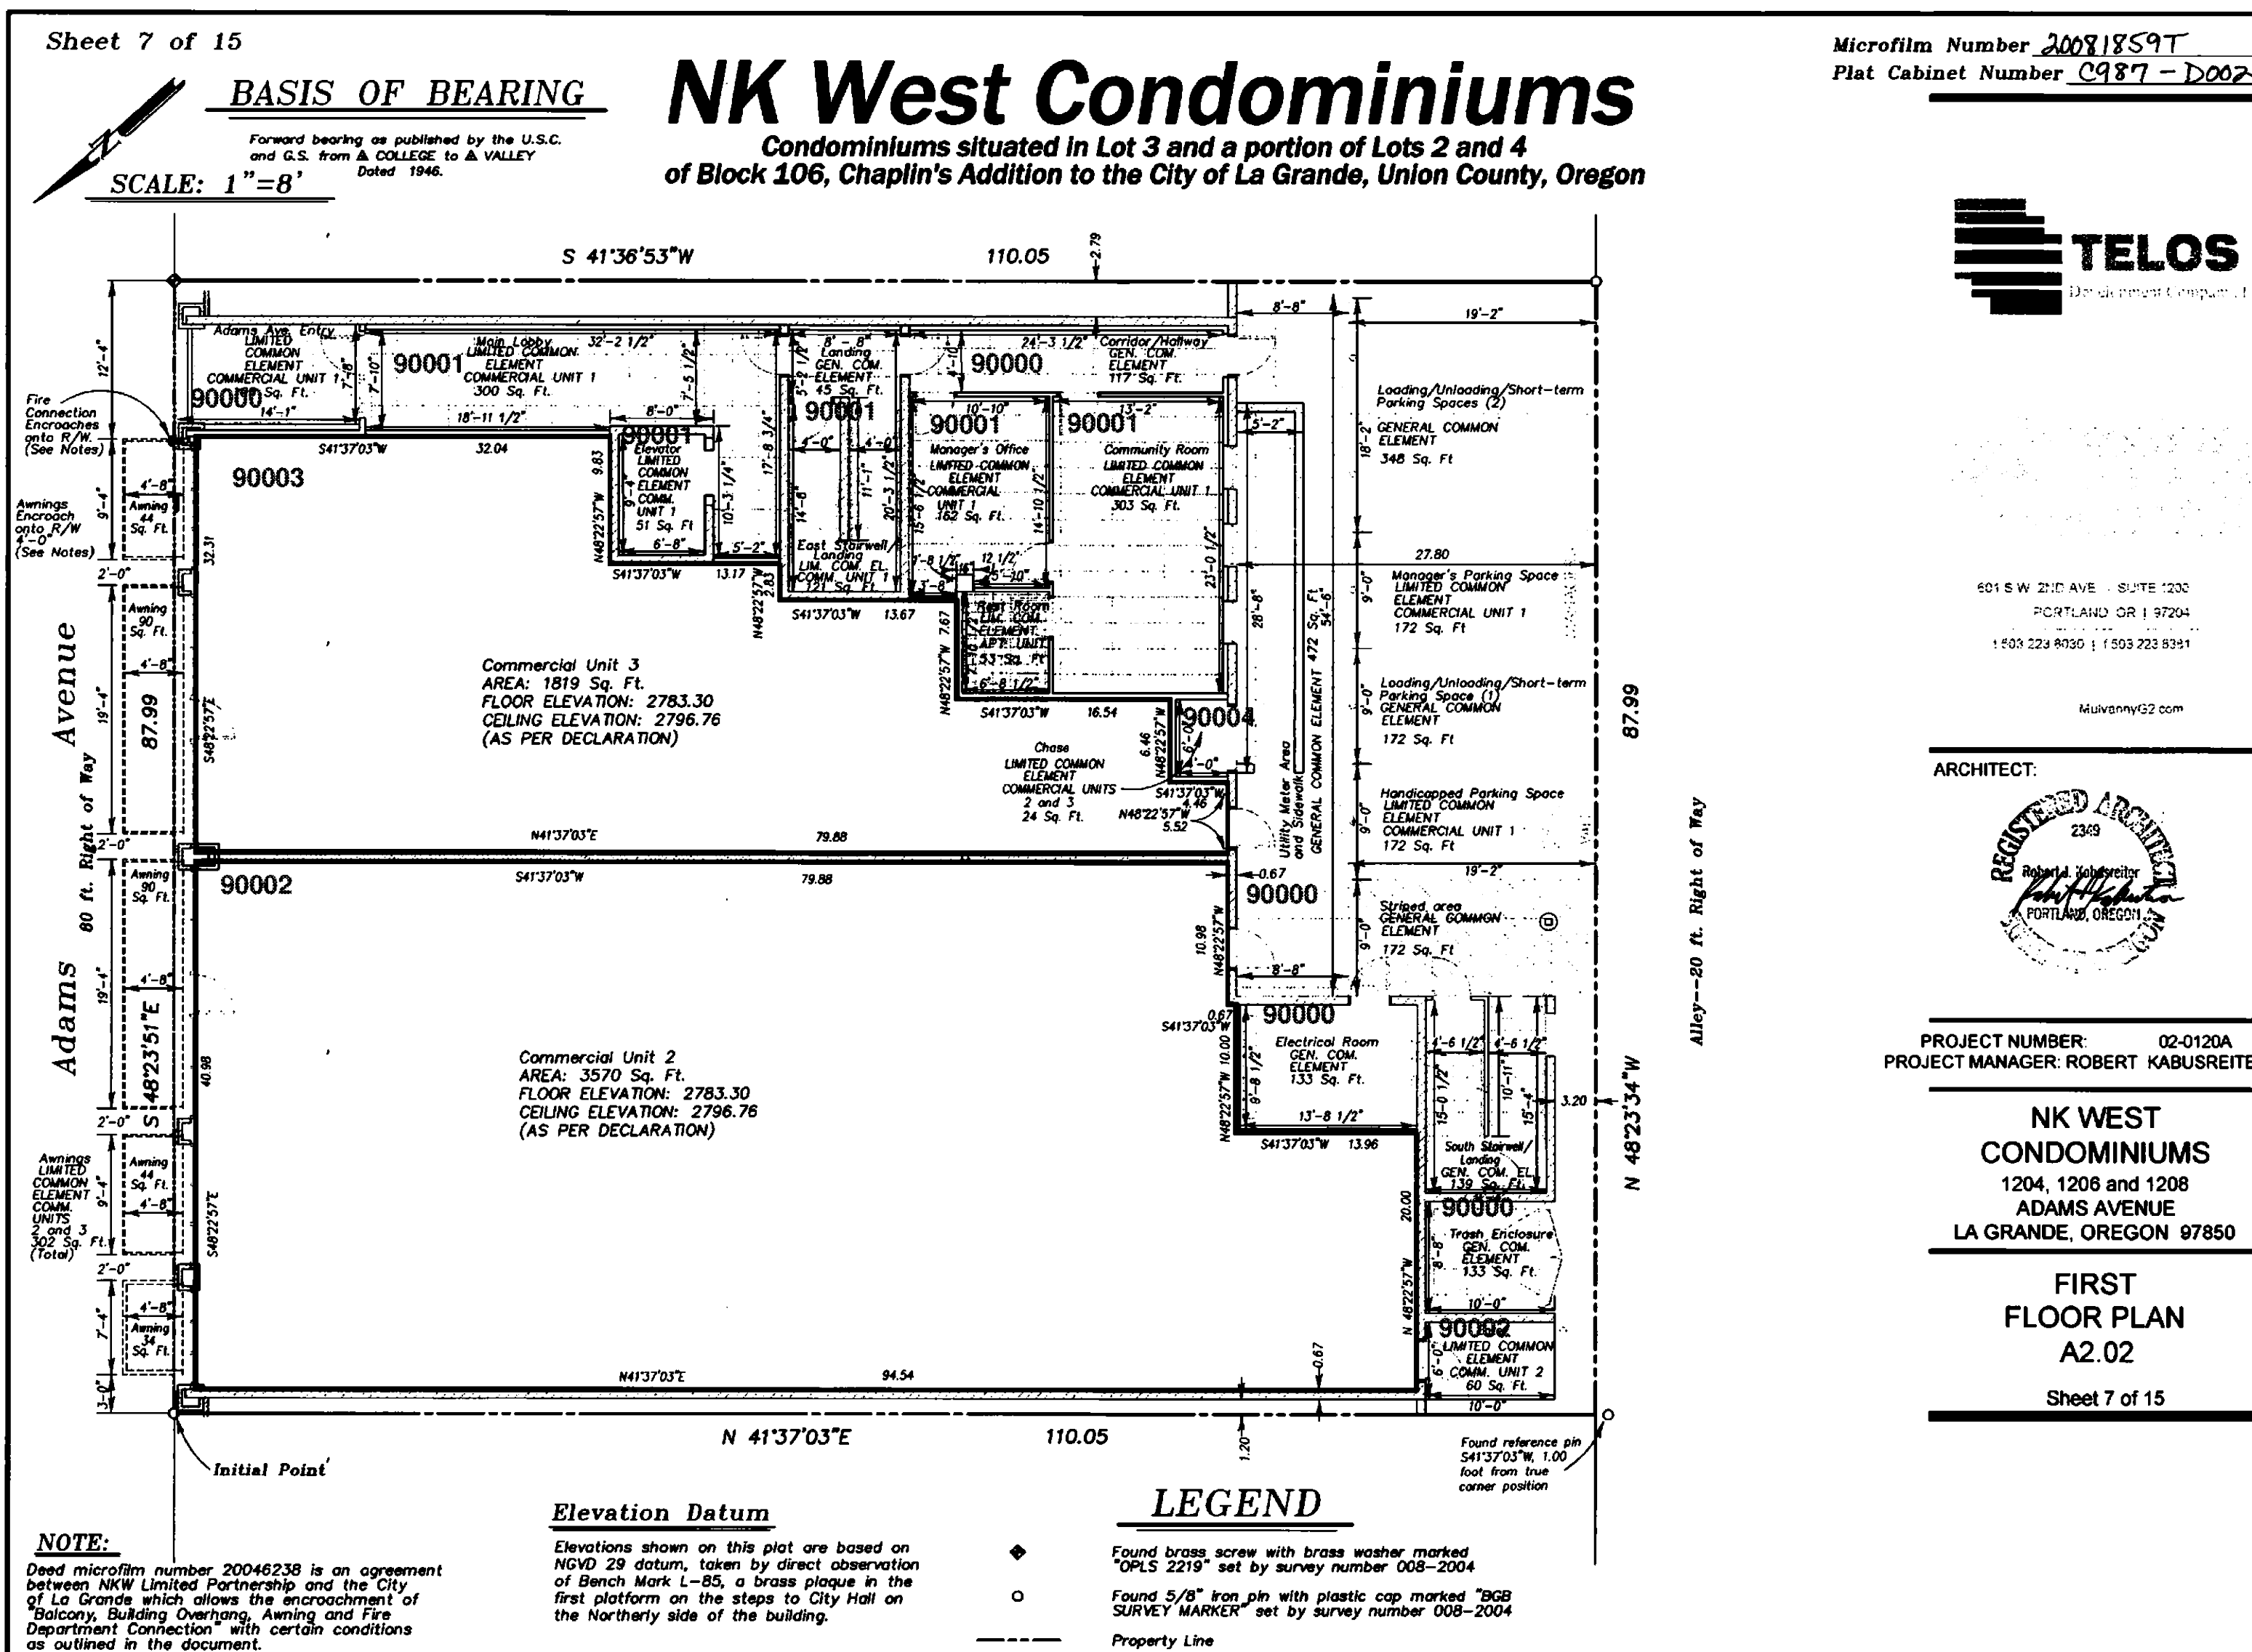

601 S.W. 2ND AVE. SUITE 1200
PORTLAND, OR 97204
1.503.224.8030 | 1.503.223.8381

ARCHITECT:



PROJECT NUMBER: 02-0120A
PROJECT MANAGER: ROBERT KABUSREITER

NK WEST CONDOMINIUMS
1204, 1206 and 1208
ADAMS AVENUE
LA GRANDE, OREGON 97850

FIRST FLOOR PLAN A2.02

Sheet 7 of 15

- BGB Survey
- APA Survey
- Survey by Others
- Voelz Survey
- Old Book Survey

Revised: 9C
6/24/2008

03S 38E 05CC
SUPPLEMENTAL MAP NO. 1
SHEET 7