


THIS MAP WAS PREPARED FOR ASSESSMENT PURPOSE ONLY

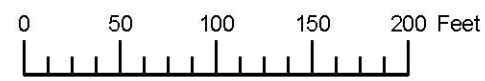


S.W.1/4 S.E.1/4 SEC.5 T.3S. R.38E. W.M.
UNION COUNTY
1" = 100'

03S38E05DC
LA GRANDE


- Cancelled
- 102
- 103
- 400
- 400A1
- 500
- 600
- 1601
- 1701
- 1801
- 1900
- 2301
- 2401
- 2501
- 2600
- 2700A1
- 3501
- 3900
- 4000
- 4101
- 4502

SEE MAP 03S 38E 05

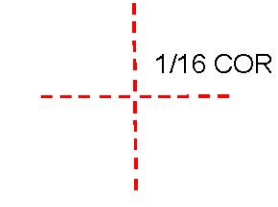

Subdivisions on
 WILLIAMSON'S ADDITION 1886
 WILLIAMSON'S ADDITION 1890

- BGB Survey
- APA Survey
- Survey by Others
- Voelz Survey
- Old Book Survey

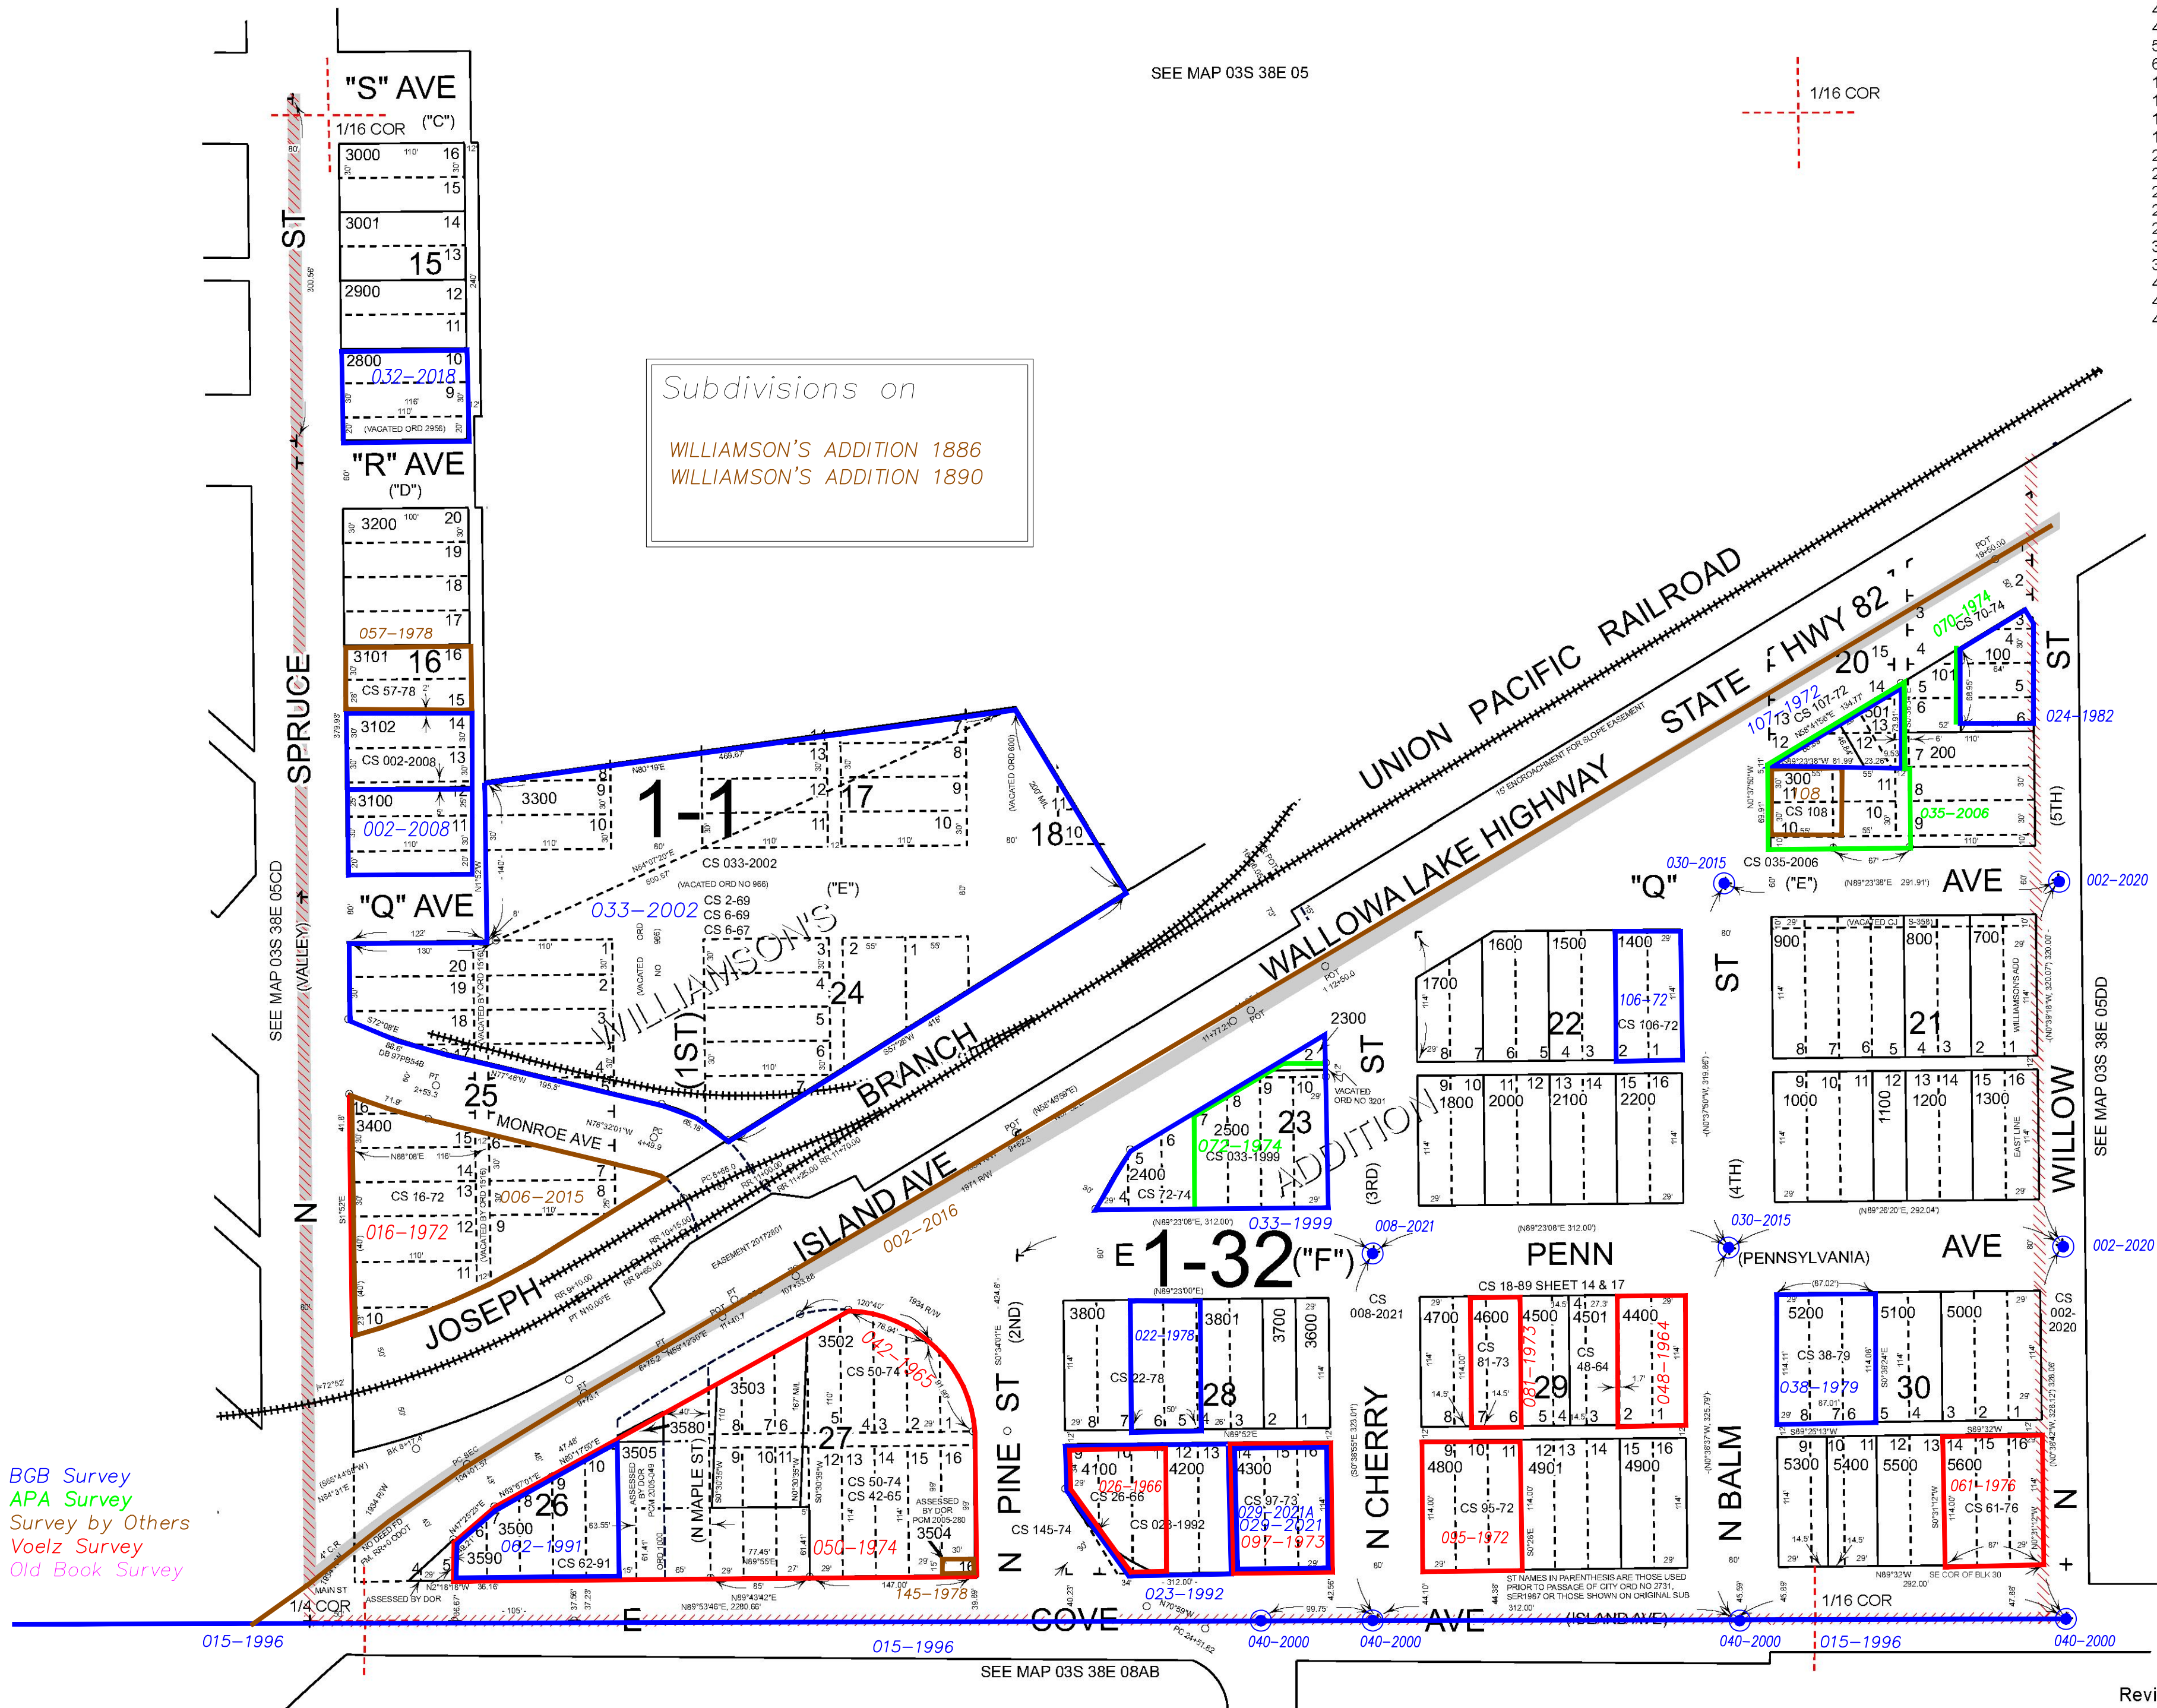

SEE MAP 03S 38E 08AB

SEE MAP 03S 38E 05DD

Revised: MA
02/12/2020

LA GRANDE
03S38E05DC