



THIS MAP WAS PREPARED FOR ASSESSMENT PURPOSE ONLY

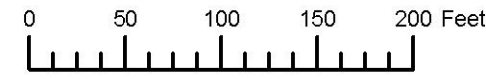

N.W. 1/4 N.E. 1/4 SEC. 6 T.3S. R.38E. W.M.
UNION COUNTY
1" = 100'

03S38E06AB
LA GRANDE

Cancelled
101
108
200
201
300
502
503
1001
1002
1005
1501
1502
3400
3600
3701
3790
3800
3801
3890
4000
4001
4100
4101
4180
4200
4300
5701

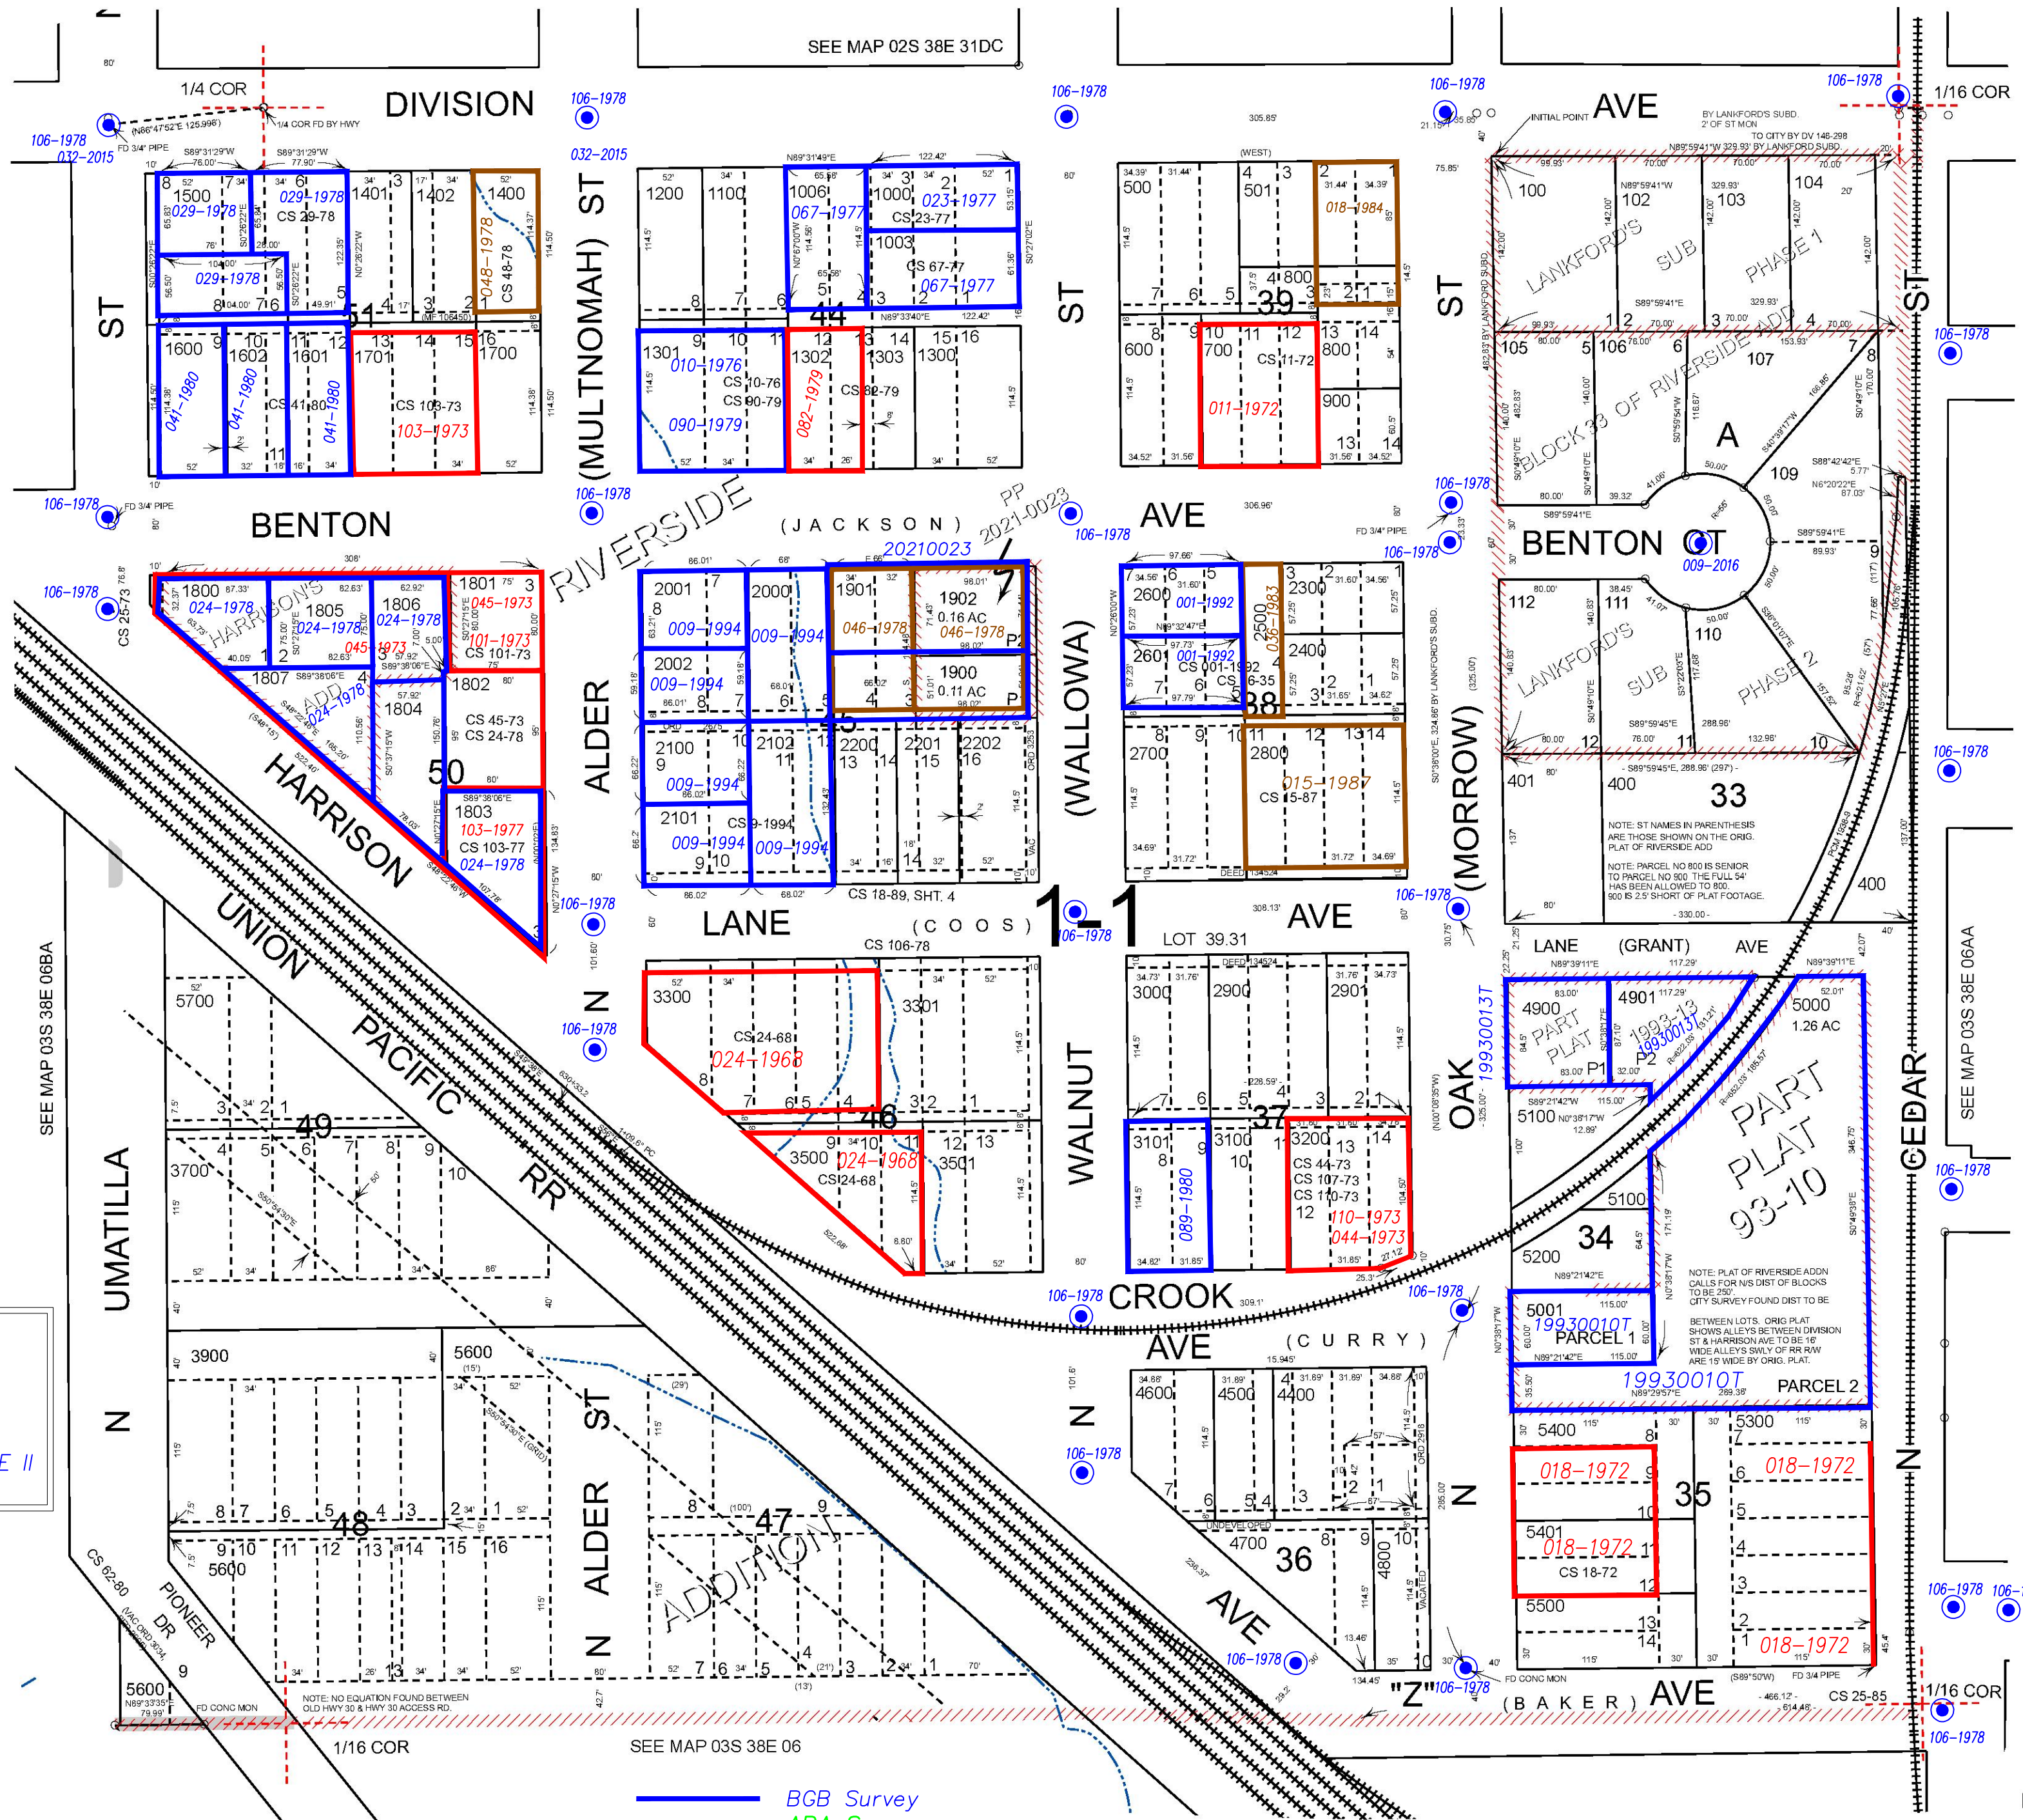

Subdivisions on This Page
HARRISON'S ADDITION
LANKFORD'S SUBDIVISION
LANKFORD'S SUBDIVISION PHASE II
RIVERSIDE ADDITION

- BGB Survey
- APA Survey
- Survey by Others
- Voelz Survey
- Old Book Survey

Revised: MA
01/13/2022

LA GRANDE
03S38E06AB