


THIS MAP WAS PREPARED FOR ASSESSMENT PURPOSE ONLY



N.E. 1/4 S.E. 1/4 SEC. 6 T.3S. R.38E. W.M. UNION COUNTY 1" = 100'

03S38E06DA LA GRANDE

- Cancelled
- 200
- 3701
- 3702
- 3703
- 4200
- 4300
- 4400
- 4500
- 4500M1
- 4501M1
- 4502S1
- 4700
- 4902
- 6000A1
- 6700

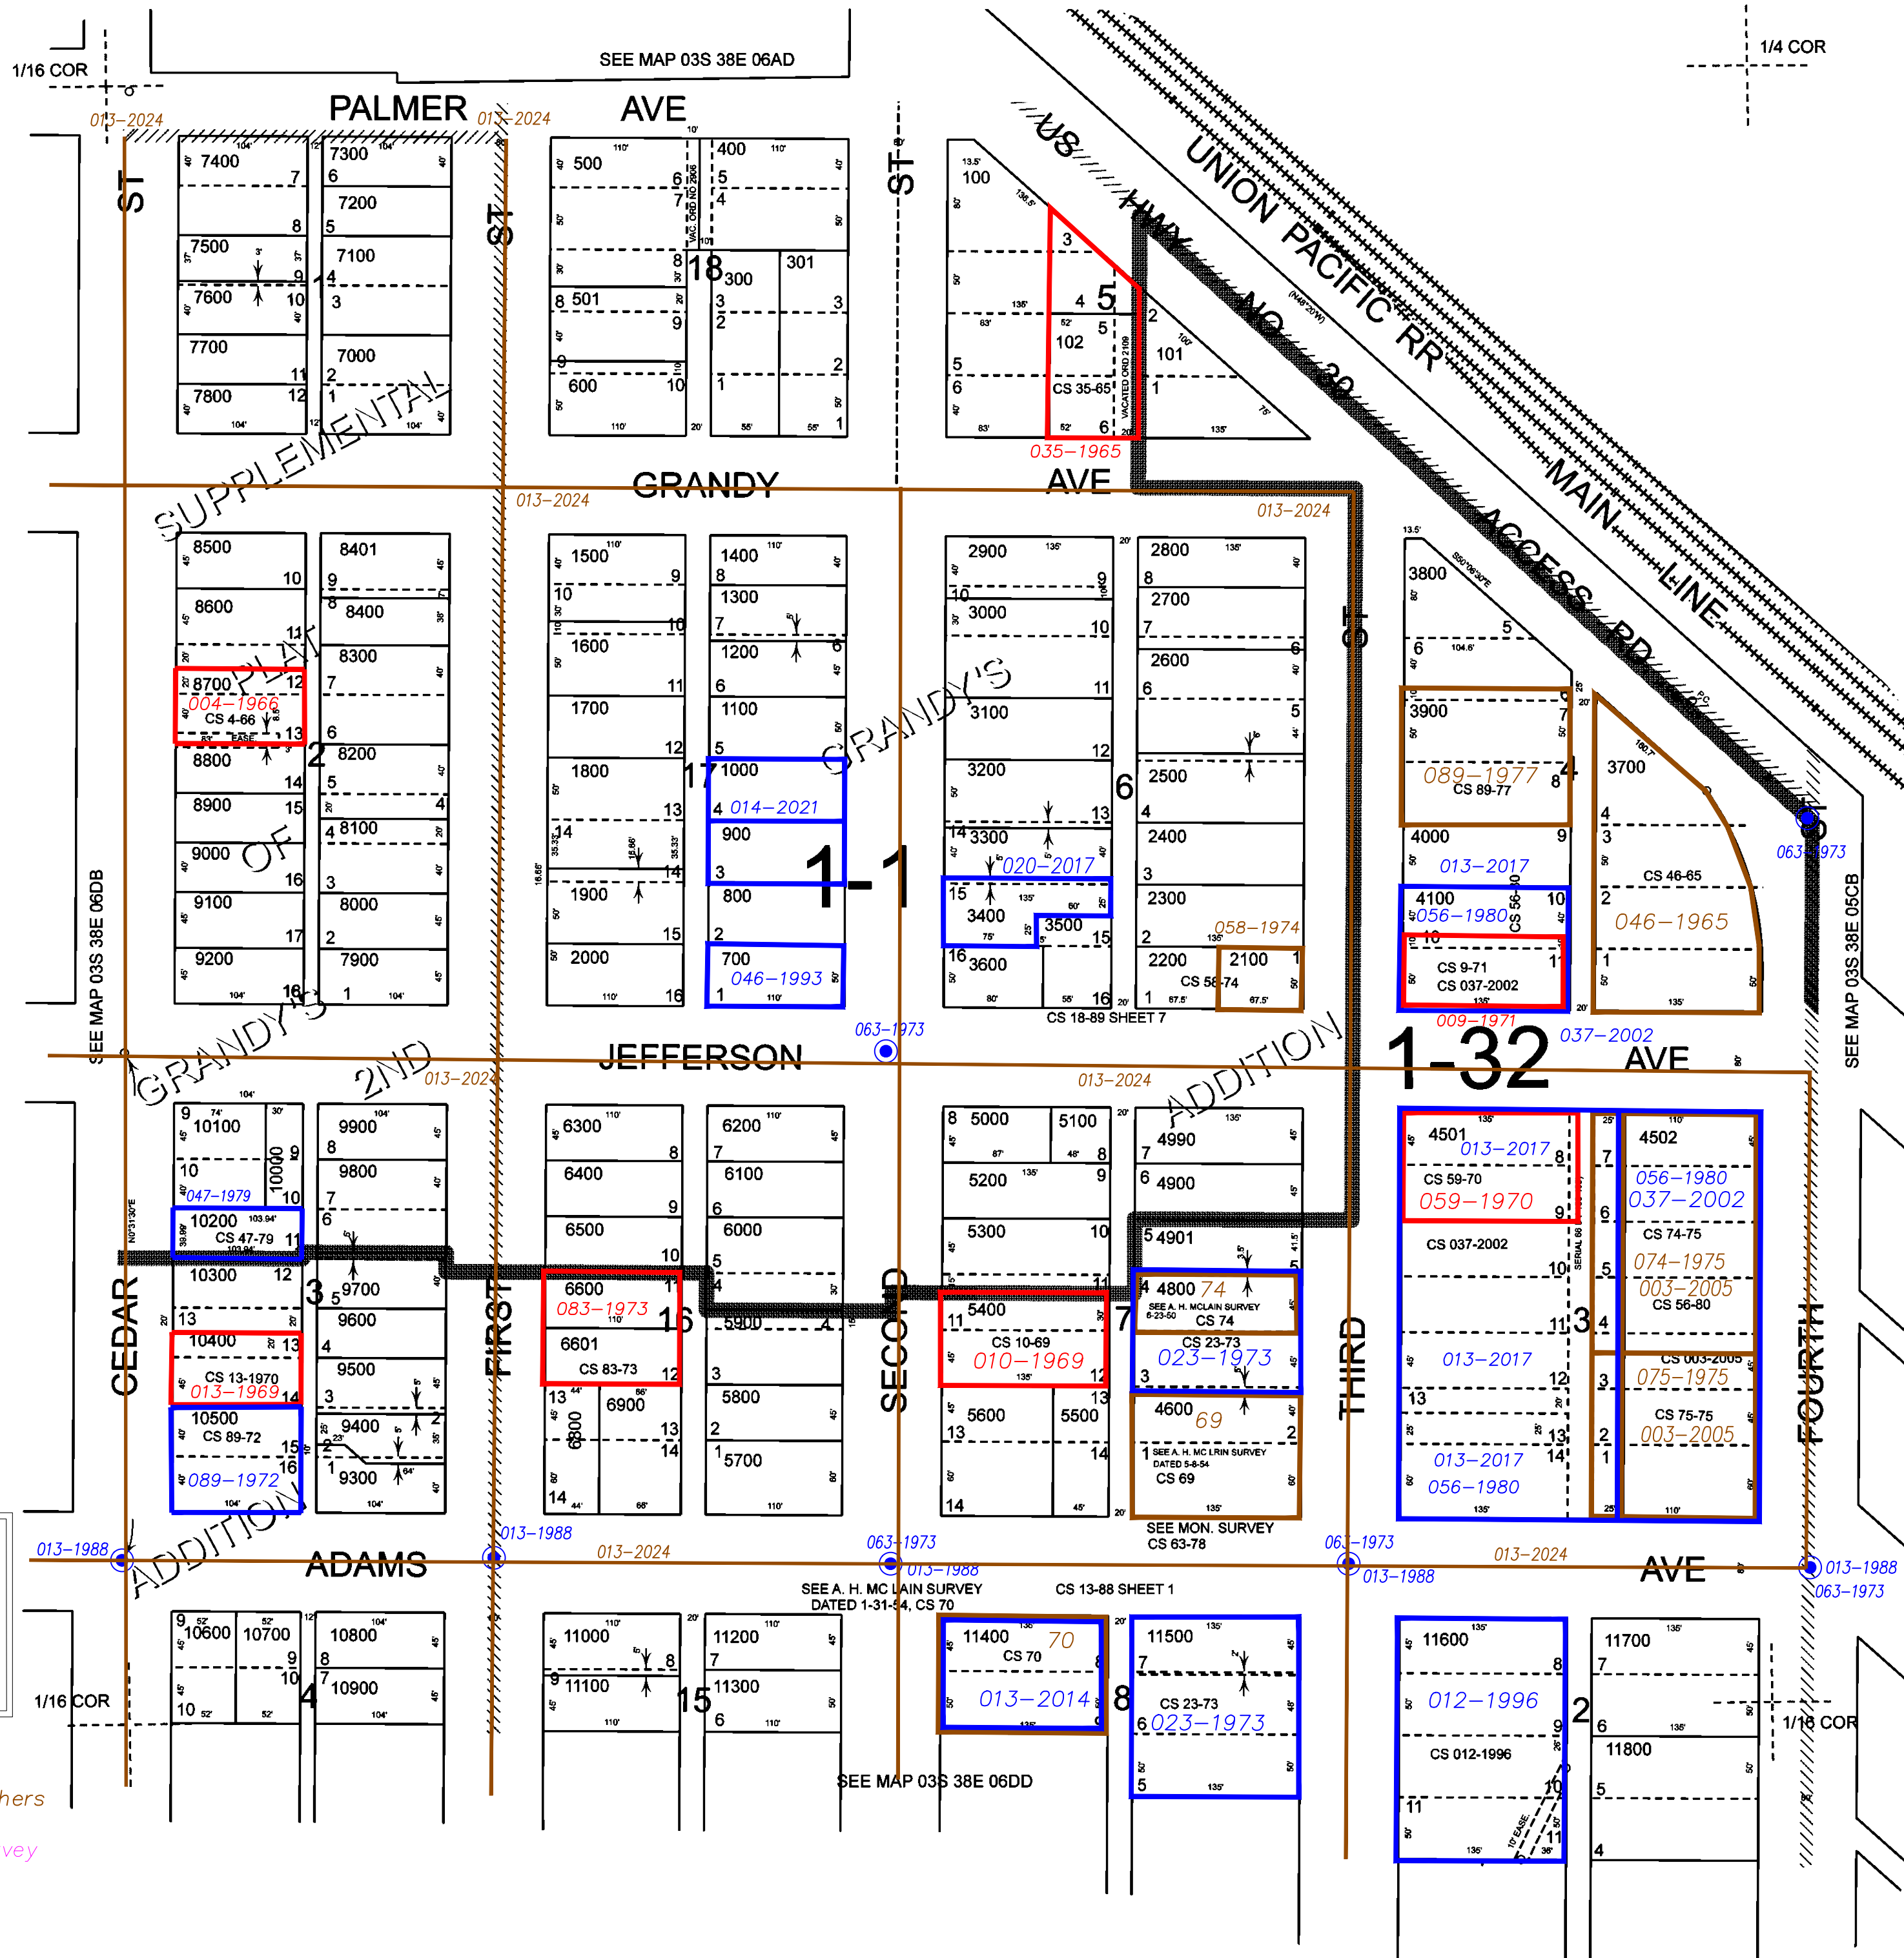

Subdivisions on This Page
 GRANDY'S ADDITION
 GRANDY'S SECOND ADDITION
 SUPPLEMENTAL PLAT OF GRANDY'S SECOND ADDITION

- BGB Survey
- APA Survey
- Survey by Others
- Voelz Survey
- Old Book Survey

Revised: SH 01/15/2015

LA GRANDE 03S38E06DA