



THIS MAP WAS PREPARED FOR ASSESSMENT PURPOSE ONLY

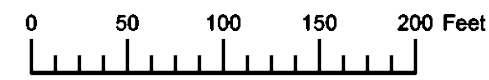

N.E. 1/4 S.E. 1/4 SEC. 7 T.3S. R.38E. W.M. UNION COUNTY 1" = 100'

03S38E07DA LA GRANDE

- Cancelled
- 1500
- 2702
- 2803
- 5400
- 5700
- 5800
- 5901
- 5902
- 5904
- 5905
- 6400
- 7001
- 7201
- 7202
- 7401
- 7800
- 7809 THRU
- 7813
- 7900
- 7901
- 7912
- 7914
- 7916
- 7917
- 7918
- 7920
- 7921
- 7990A1
- 7991
- 8000 THRU
- 8302
- 8501
- 8900
- 9002
- 9300
- 9305

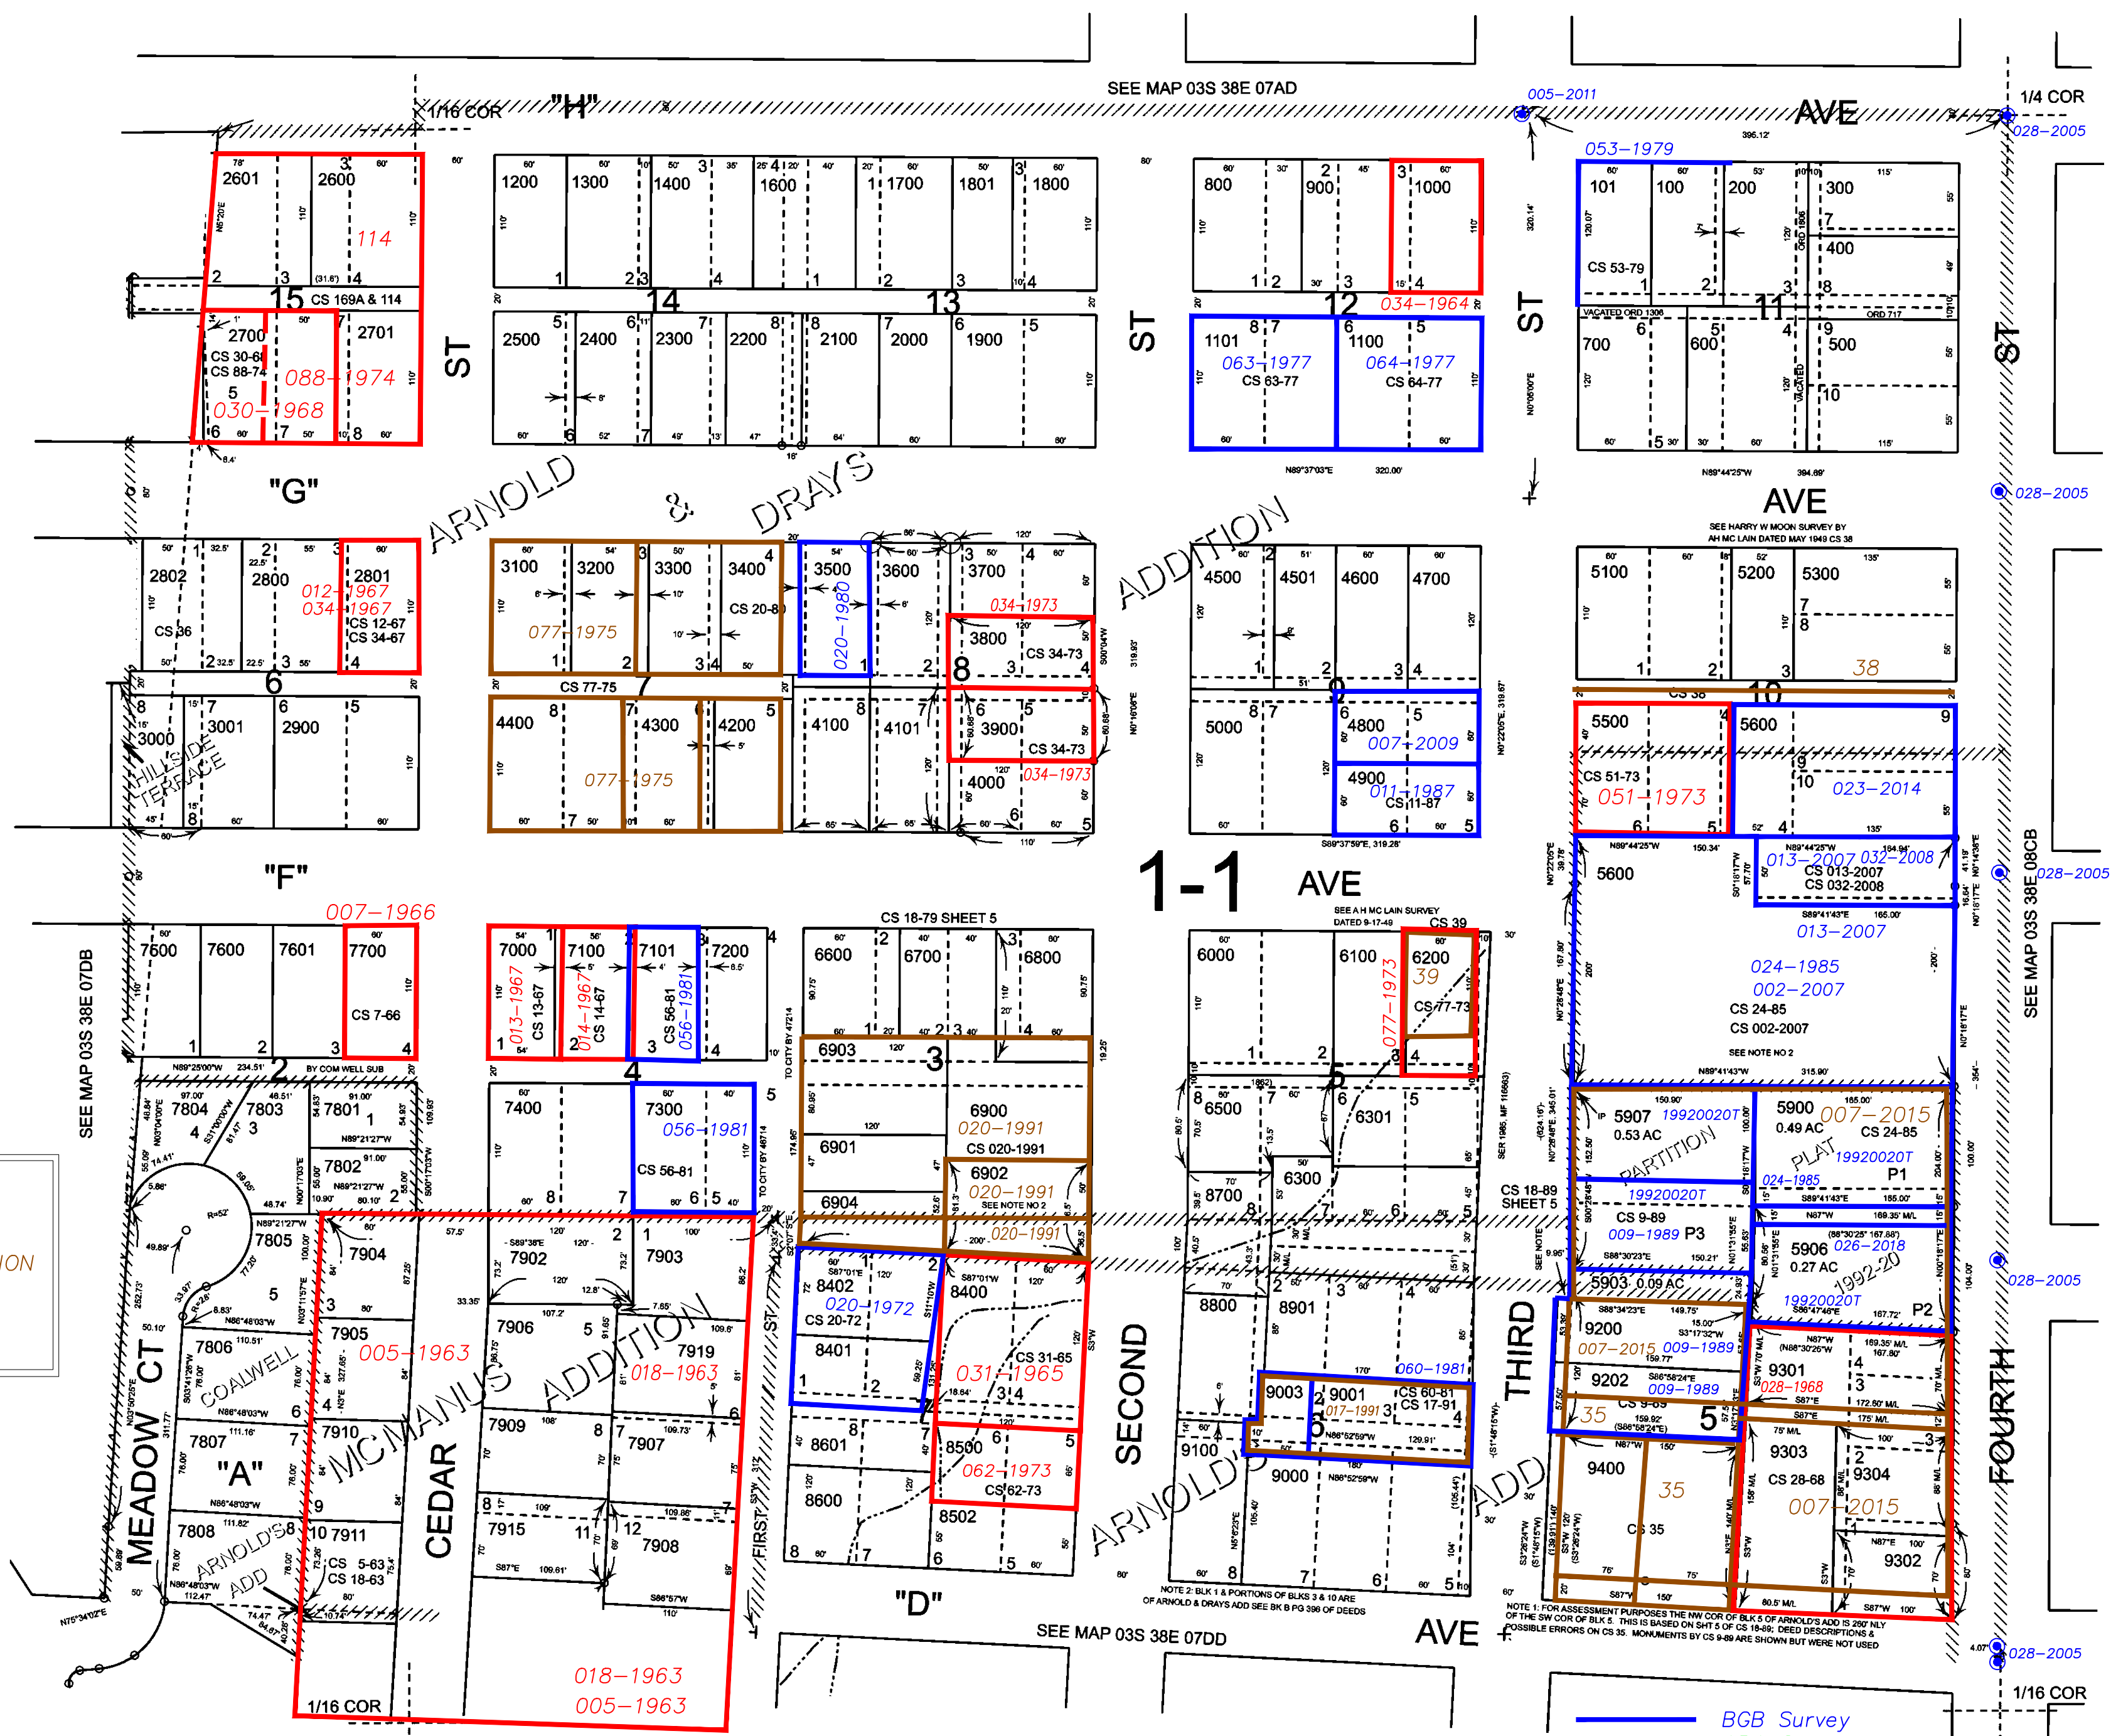

Subdivisions on This Page
 ARNOLD'S ADDITION
 ARNOLD AND DRAY'S ADDITION
 COALWELL SUBDIVISION
 HILLSIDE TERRACE
 McMANUS ADDITION

- BGB Survey
- APA Survey
- Survey by Others
- Voelz Survey
- Old Book Survey

Revised: SH 03/18/2016

LA GRANDE 03S38E07DA