

THIS MAP WAS PREPARED FOR ASSESSMENT PURPOSE ONLY




N.W. 1/4 S.E. 1/4 SEC. 7 T. 3S. R. 38E. W.M.

UNION COUNTY

1" = 100'

03S38E07DB

& INDEX, LA GRANDE

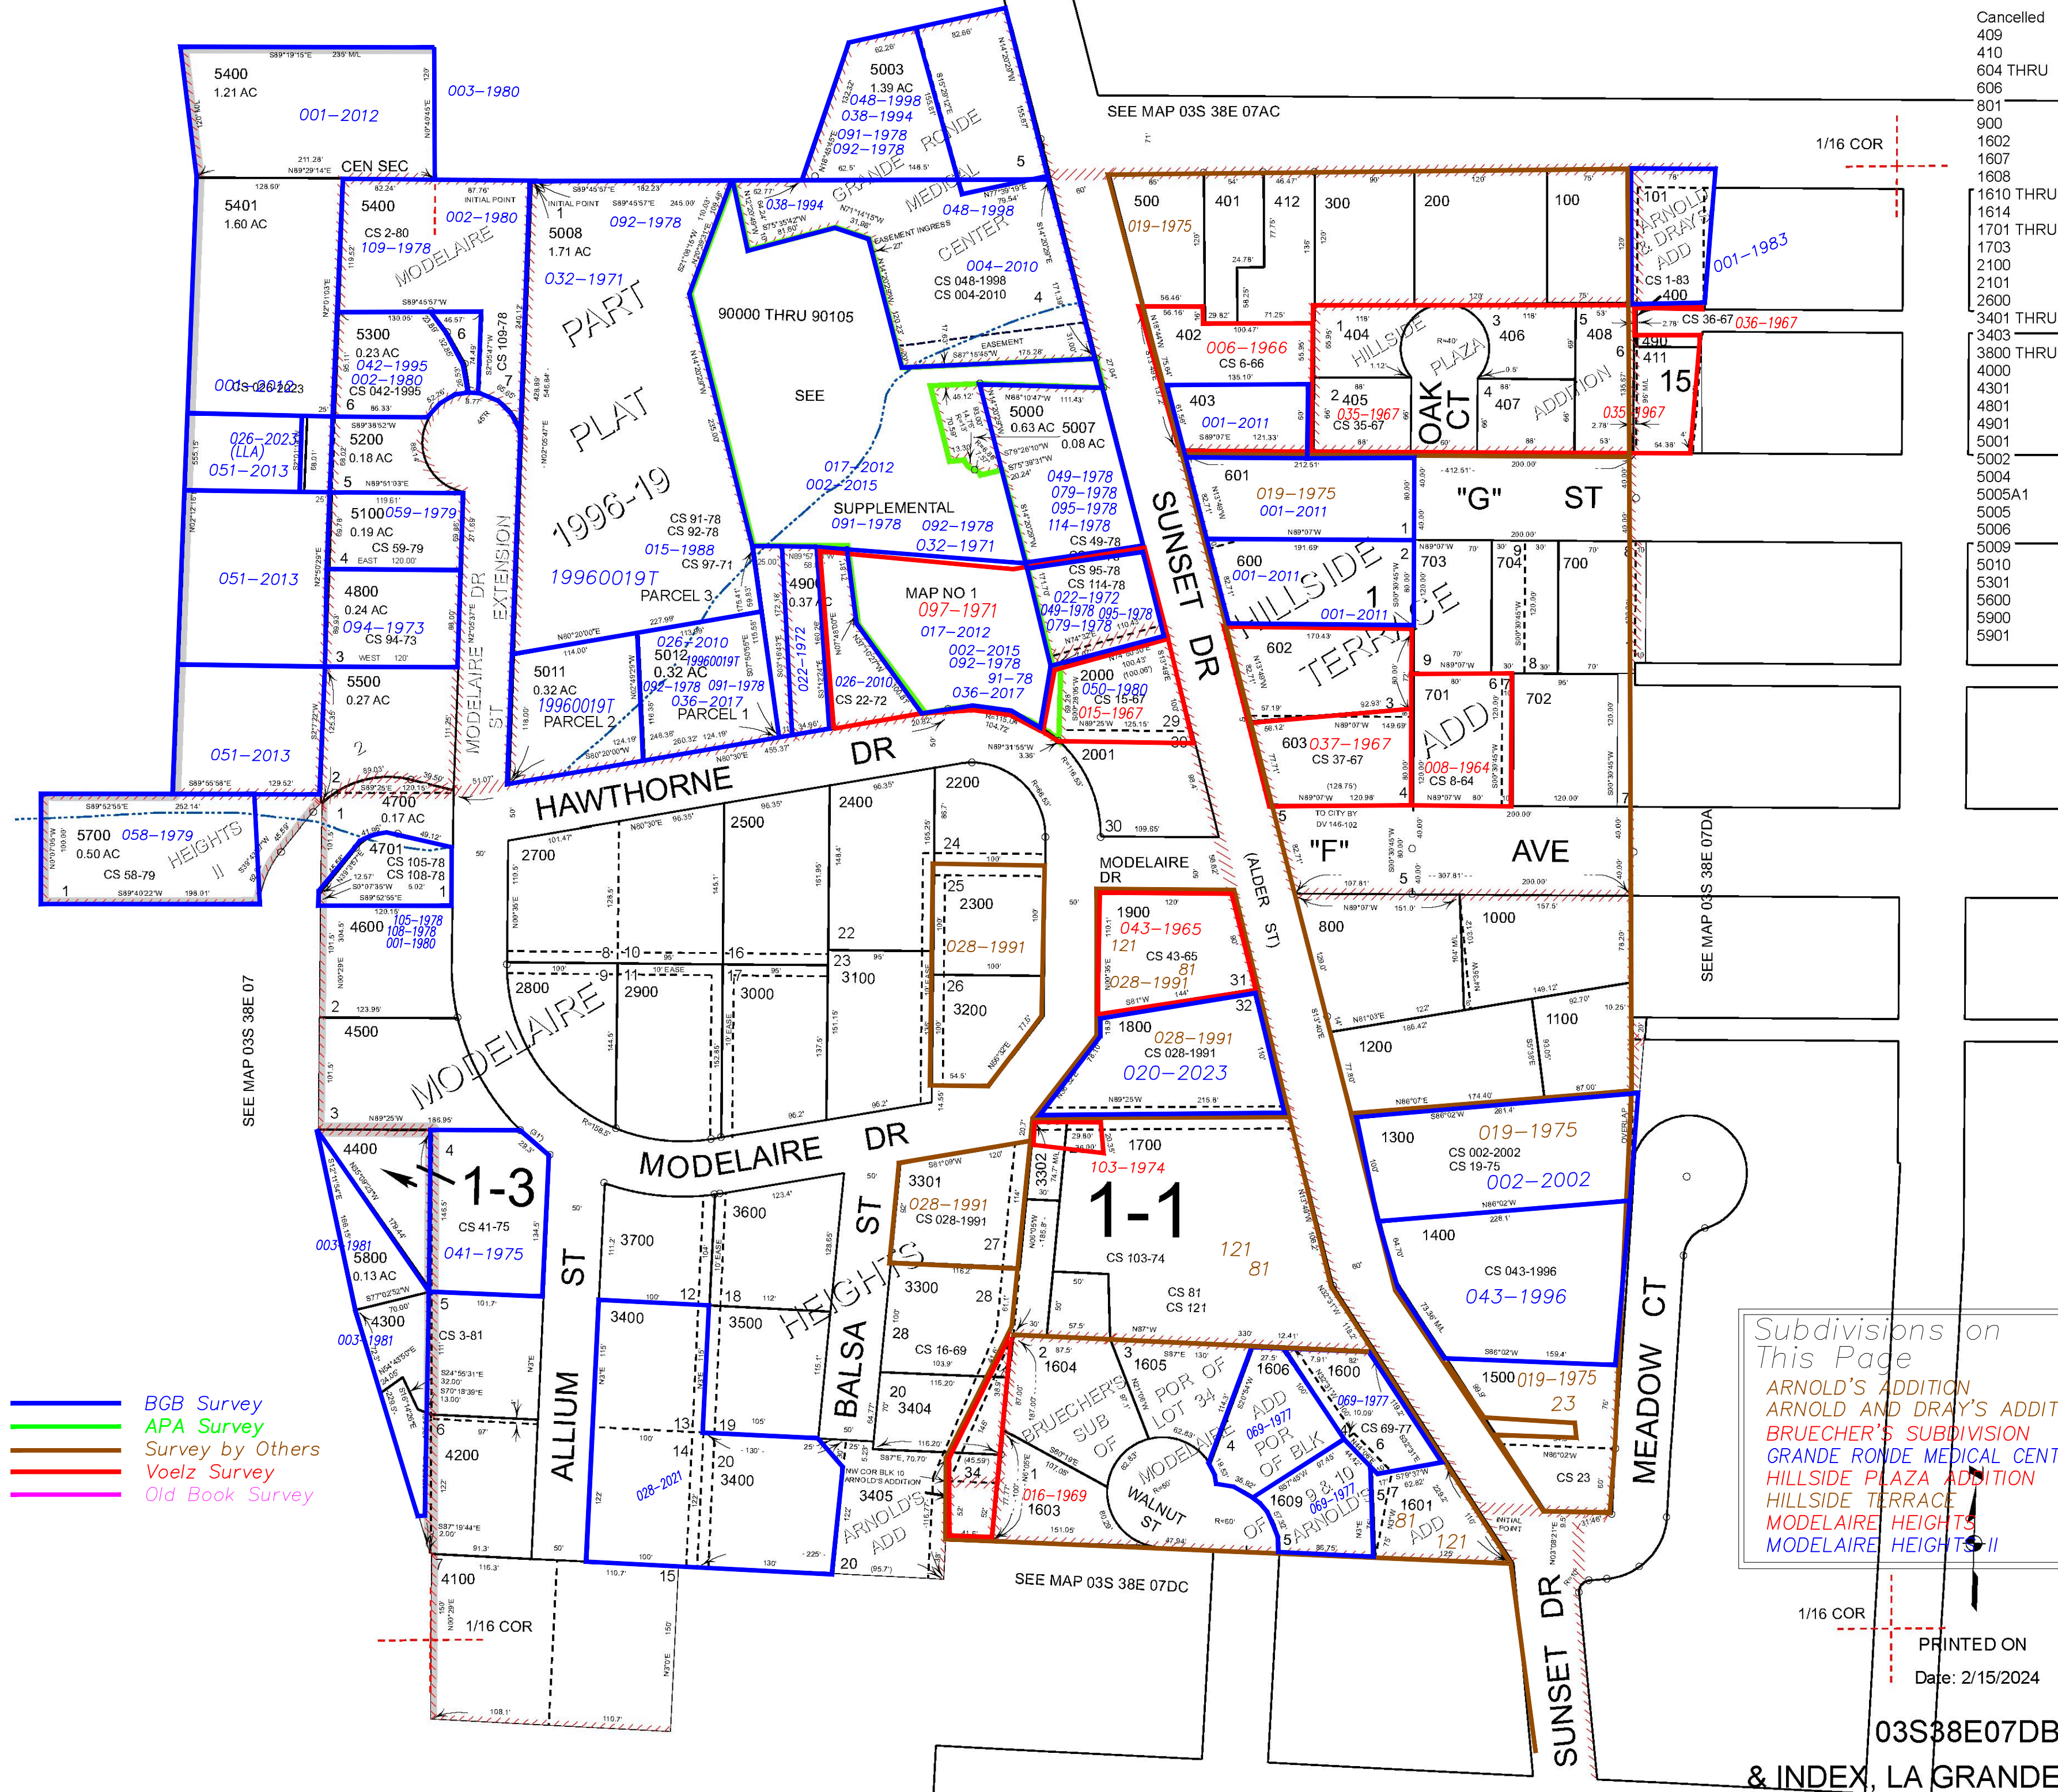

- BGB Survey
- APA Survey
- Survey by Others
- Voelz Survey
- Old Book Survey

- Cancelled
- 409
- 410
- 604 THRU
- 606
- 801
- 900
- 1602
- 1607
- 1608
- 1610 THRU
- 1614
- 1701 THRU
- 1703
- 2100
- 2101
- 2600
- 3401 THRU
- 3403
- 3800 THRU
- 4000
- 4301
- 4801
- 4901
- 5001
- 5002
- 5004
- 5005A1
- 5005
- 5006
- 5009
- 5010
- 5301
- 5600
- 5900
- 5901

Subdivisions on This Page

- ARNOLD'S ADDITION
- ARNOLD AND DRAY'S ADDITION
- BRUECHER'S SUBDIVISION
- GRANDE RONDE MEDICAL CENTER
- HILLSIDE PLAZA ADDITION
- HILLSIDE TERRACE
- MODELAIRE HEIGHTS
- MODELAIRE HEIGHTS II

PRINTED ON Date: 2/15/2024

03S38E07DB & INDEX, LA GRANDE