


THIS MAP WAS PREPARED FOR ASSESSMENT PURPOSE ONLY

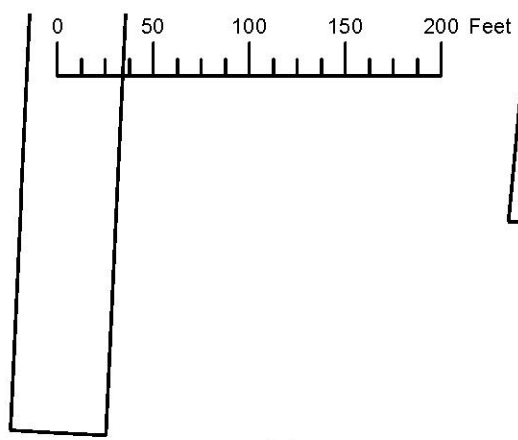


S.W. 1/4 S.E. 1/4 SEC. 7 T.3S. R.38E. W.M.

UNION COUNTY

1" = 100'


03S38E07DC  
LA GRANDE

Cancelled  
2202U1-U2  
100U1  
100U2  
400U1  
400U2  
701  
702  
801  
1001A1  
1005  
1800  
1900  
2001  
2104  
2201  
2501  
2605  
2606  
2700  
2808  
2809  
2810  
2901  
2907  
2908  
2909  
3002 THRU  
3006  
3100  
3200  
3603  
3700  
3900

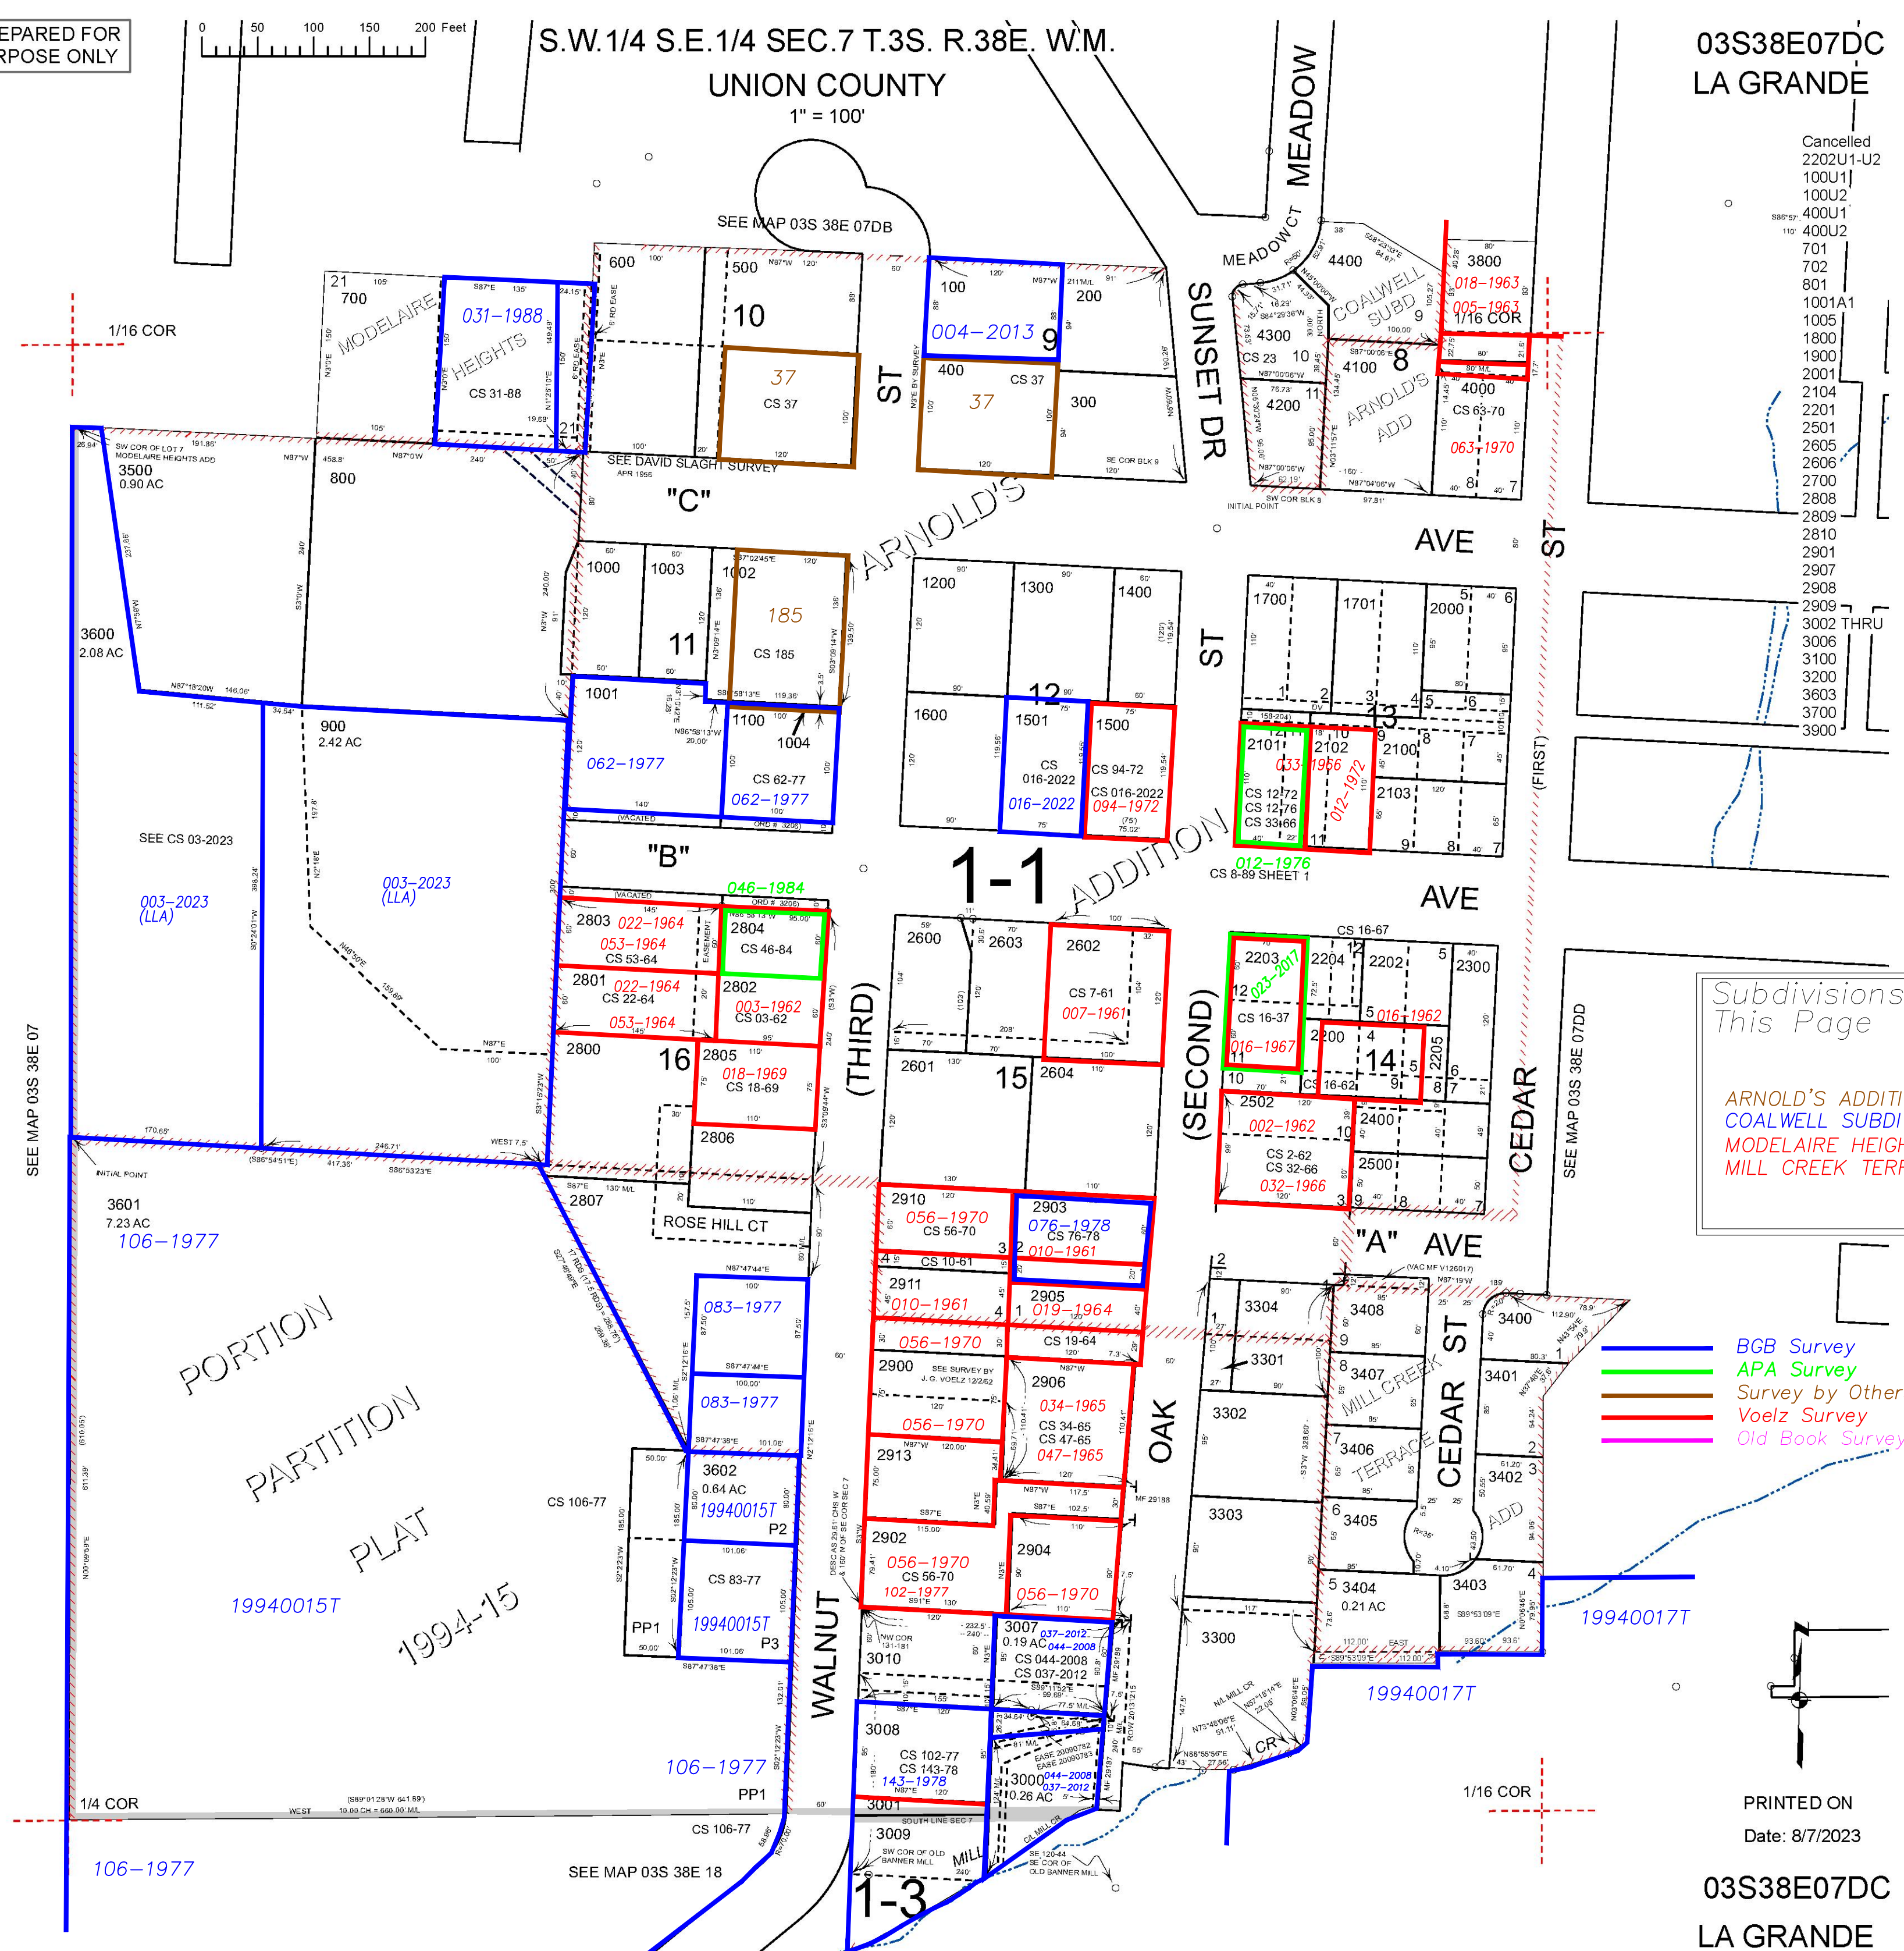

Subdivisions on This Page  
ARNOLD'S ADDITION  
COALWELL SUBDIVISION  
MODELAIRE HEIGHTS  
MILL CREEK TERRACE

- BGB Survey
- APA Survey
- Survey by Others
- Voelz Survey
- Old Book Survey

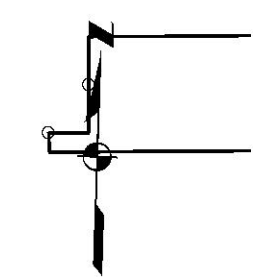

PRINTED ON  
Date: 8/7/2023

03S38E07DC  
LA GRANDE