


THIS MAP WAS PREPARED FOR ASSESSMENT PURPOSE ONLY

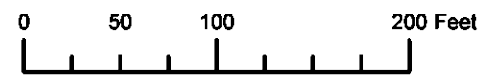

S.E.1/4 N.E.1/4 SEC.8 T.3S. R.38E. W.M. UNION COUNTY 1" = 100'


03S38E08AD LA GRANDE

- CANCELLED:
- 103
  - 500
  - 801
  - 1000A1
  - 1200
  - 1900
  - 2200
  - 3200
  - 3200A1
  - 3201
  - 3301
  - 3302
  - 3307

Subdivisions on This Page

CARR'S SUBDIVISION  
HIGHWAY ACRES SUBDIVISION  
HONAN'S ADDITION

- BGB Survey
- APA Survey
- Survey by Others
- Voelz Survey
- Old Book Survey

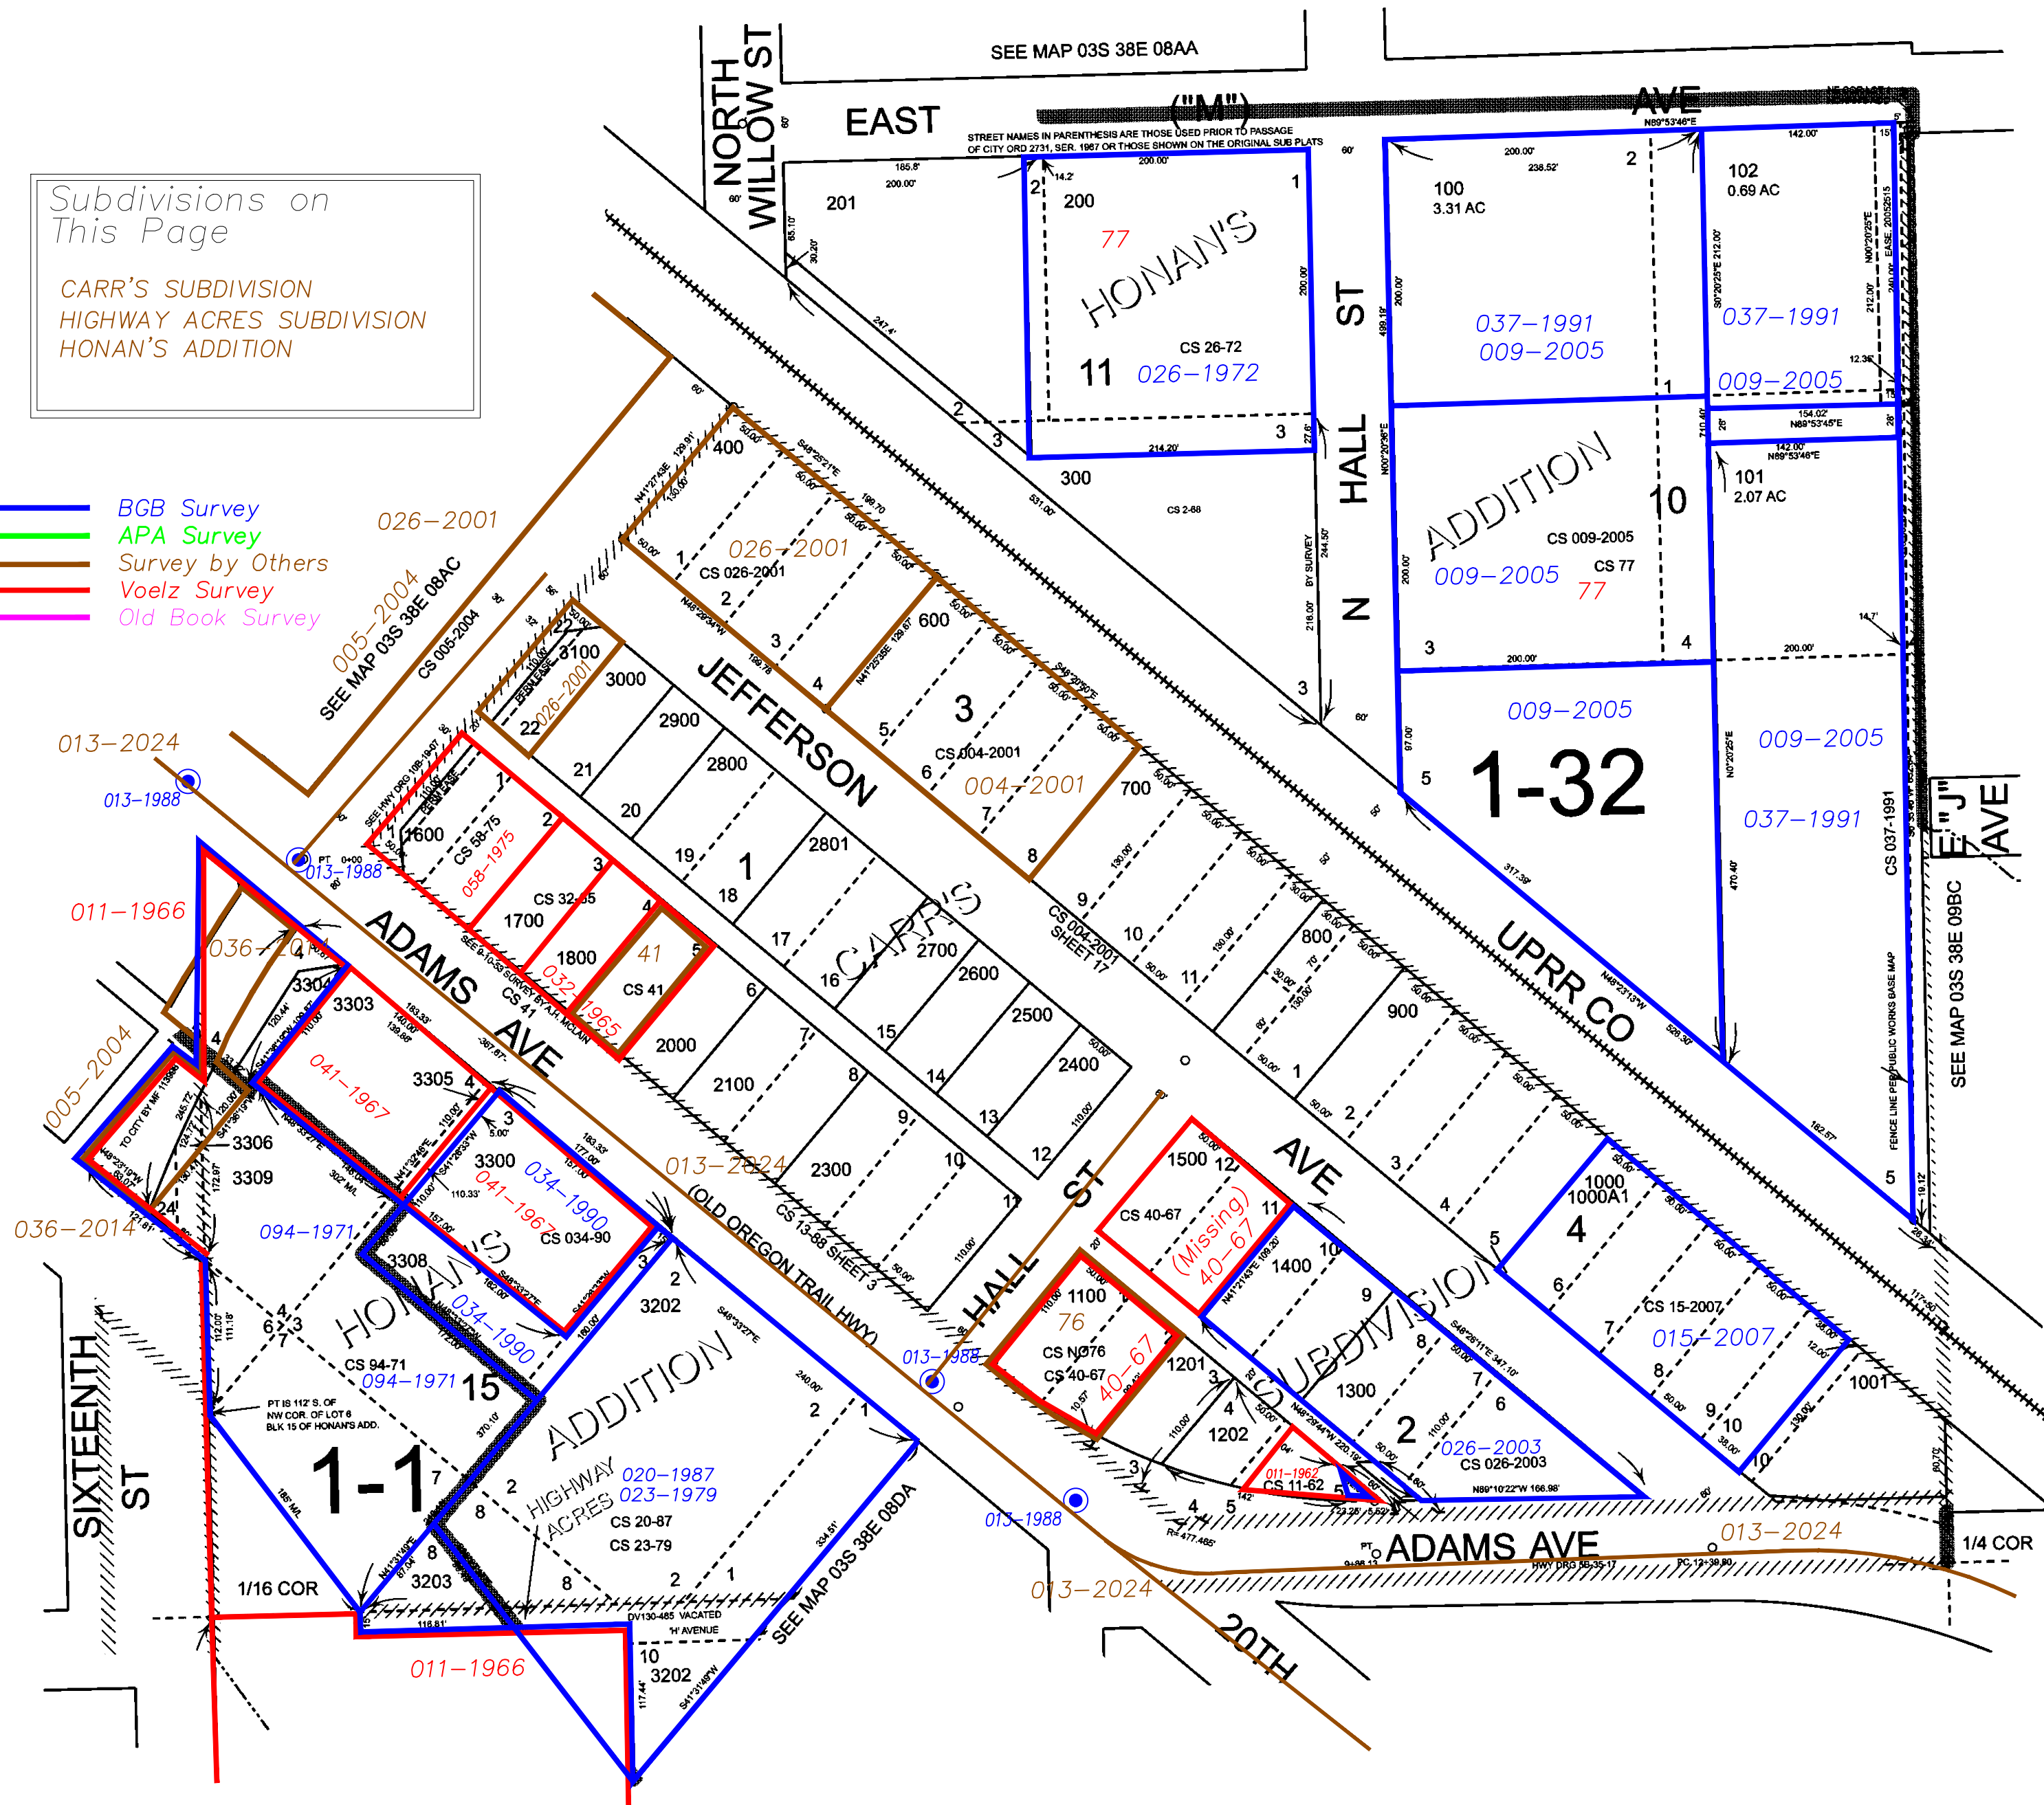

Revised: SH 7/2/2012

LA GRANDE 03S38E08AD