


THIS MAP WAS PREPARED FOR
ASSESSMENT PURPOSE ONLY

0 50 100 150 200 Feet

S.W.1/4 S.W.1/4 SEC.8 T.3S. R.38E. W.M.
UNION COUNTY
1" = 100'

03S38E08CC
LA GRANDE

Cancelled
200
300
400
1601
1604
1608
1701
2302
2500
2605
2900
2902
3001
3101
3201
3301

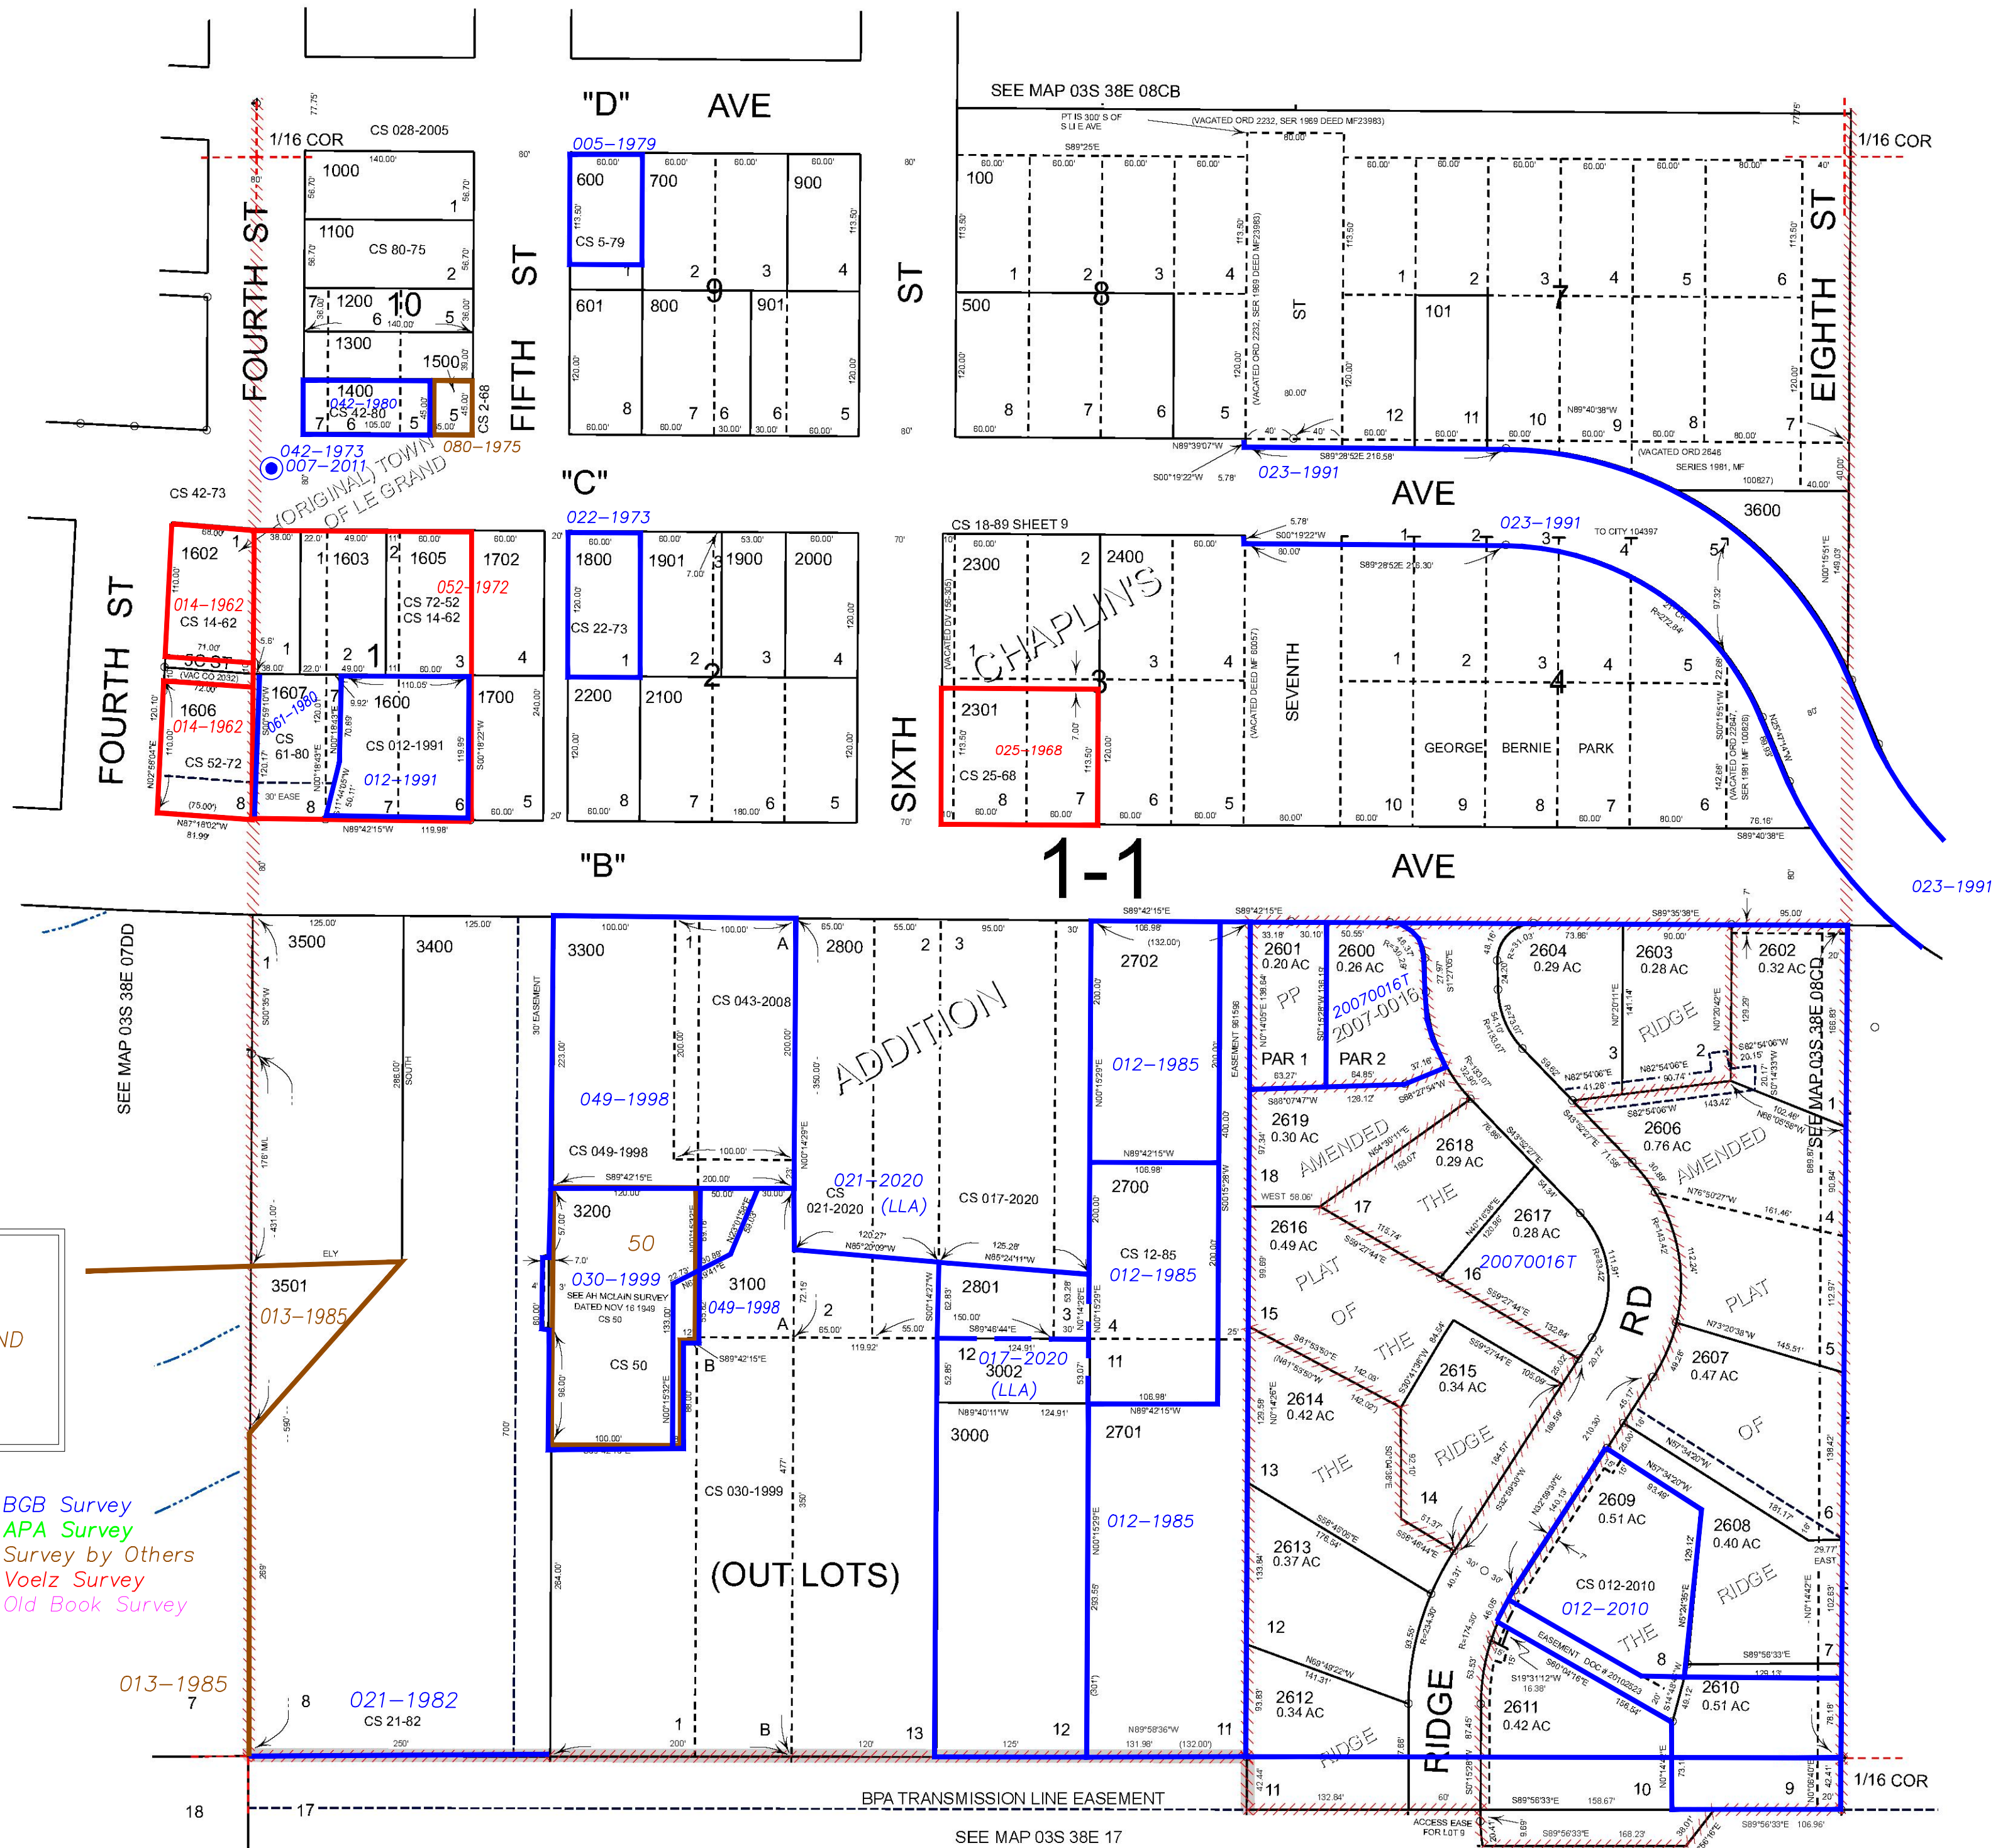

Subdivisions on
This Page
CHAPLIN'S ADDITION
ORIGINAL TOWN OF LE GRAND
THE RIDGE SUBDIVISION
AMENDED PLAT OF
THE RIDGE SUBDIVISION

BGB Survey
APA Survey
Survey by Others
Voelz Survey
Old Book Survey

Revised: MA
04/27/2021

LA GRANDE
03S38E08CC