



THIS MAP WAS PREPARED FOR ASSESSMENT PURPOSE ONLY

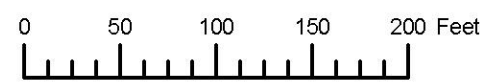

N.E. 1/4 S.E. 1/4 SEC. 8 T.3S. R.38E. W.M.
UNION COUNTY
1" = 100'

03S38E08DA
LA GRANDE

- Cancelled
- 200
- 300
- 400A1
- 1501
- 1601
- 1701
- 1900
- 2200
- 2402
- 2700
- 2801
- 2802

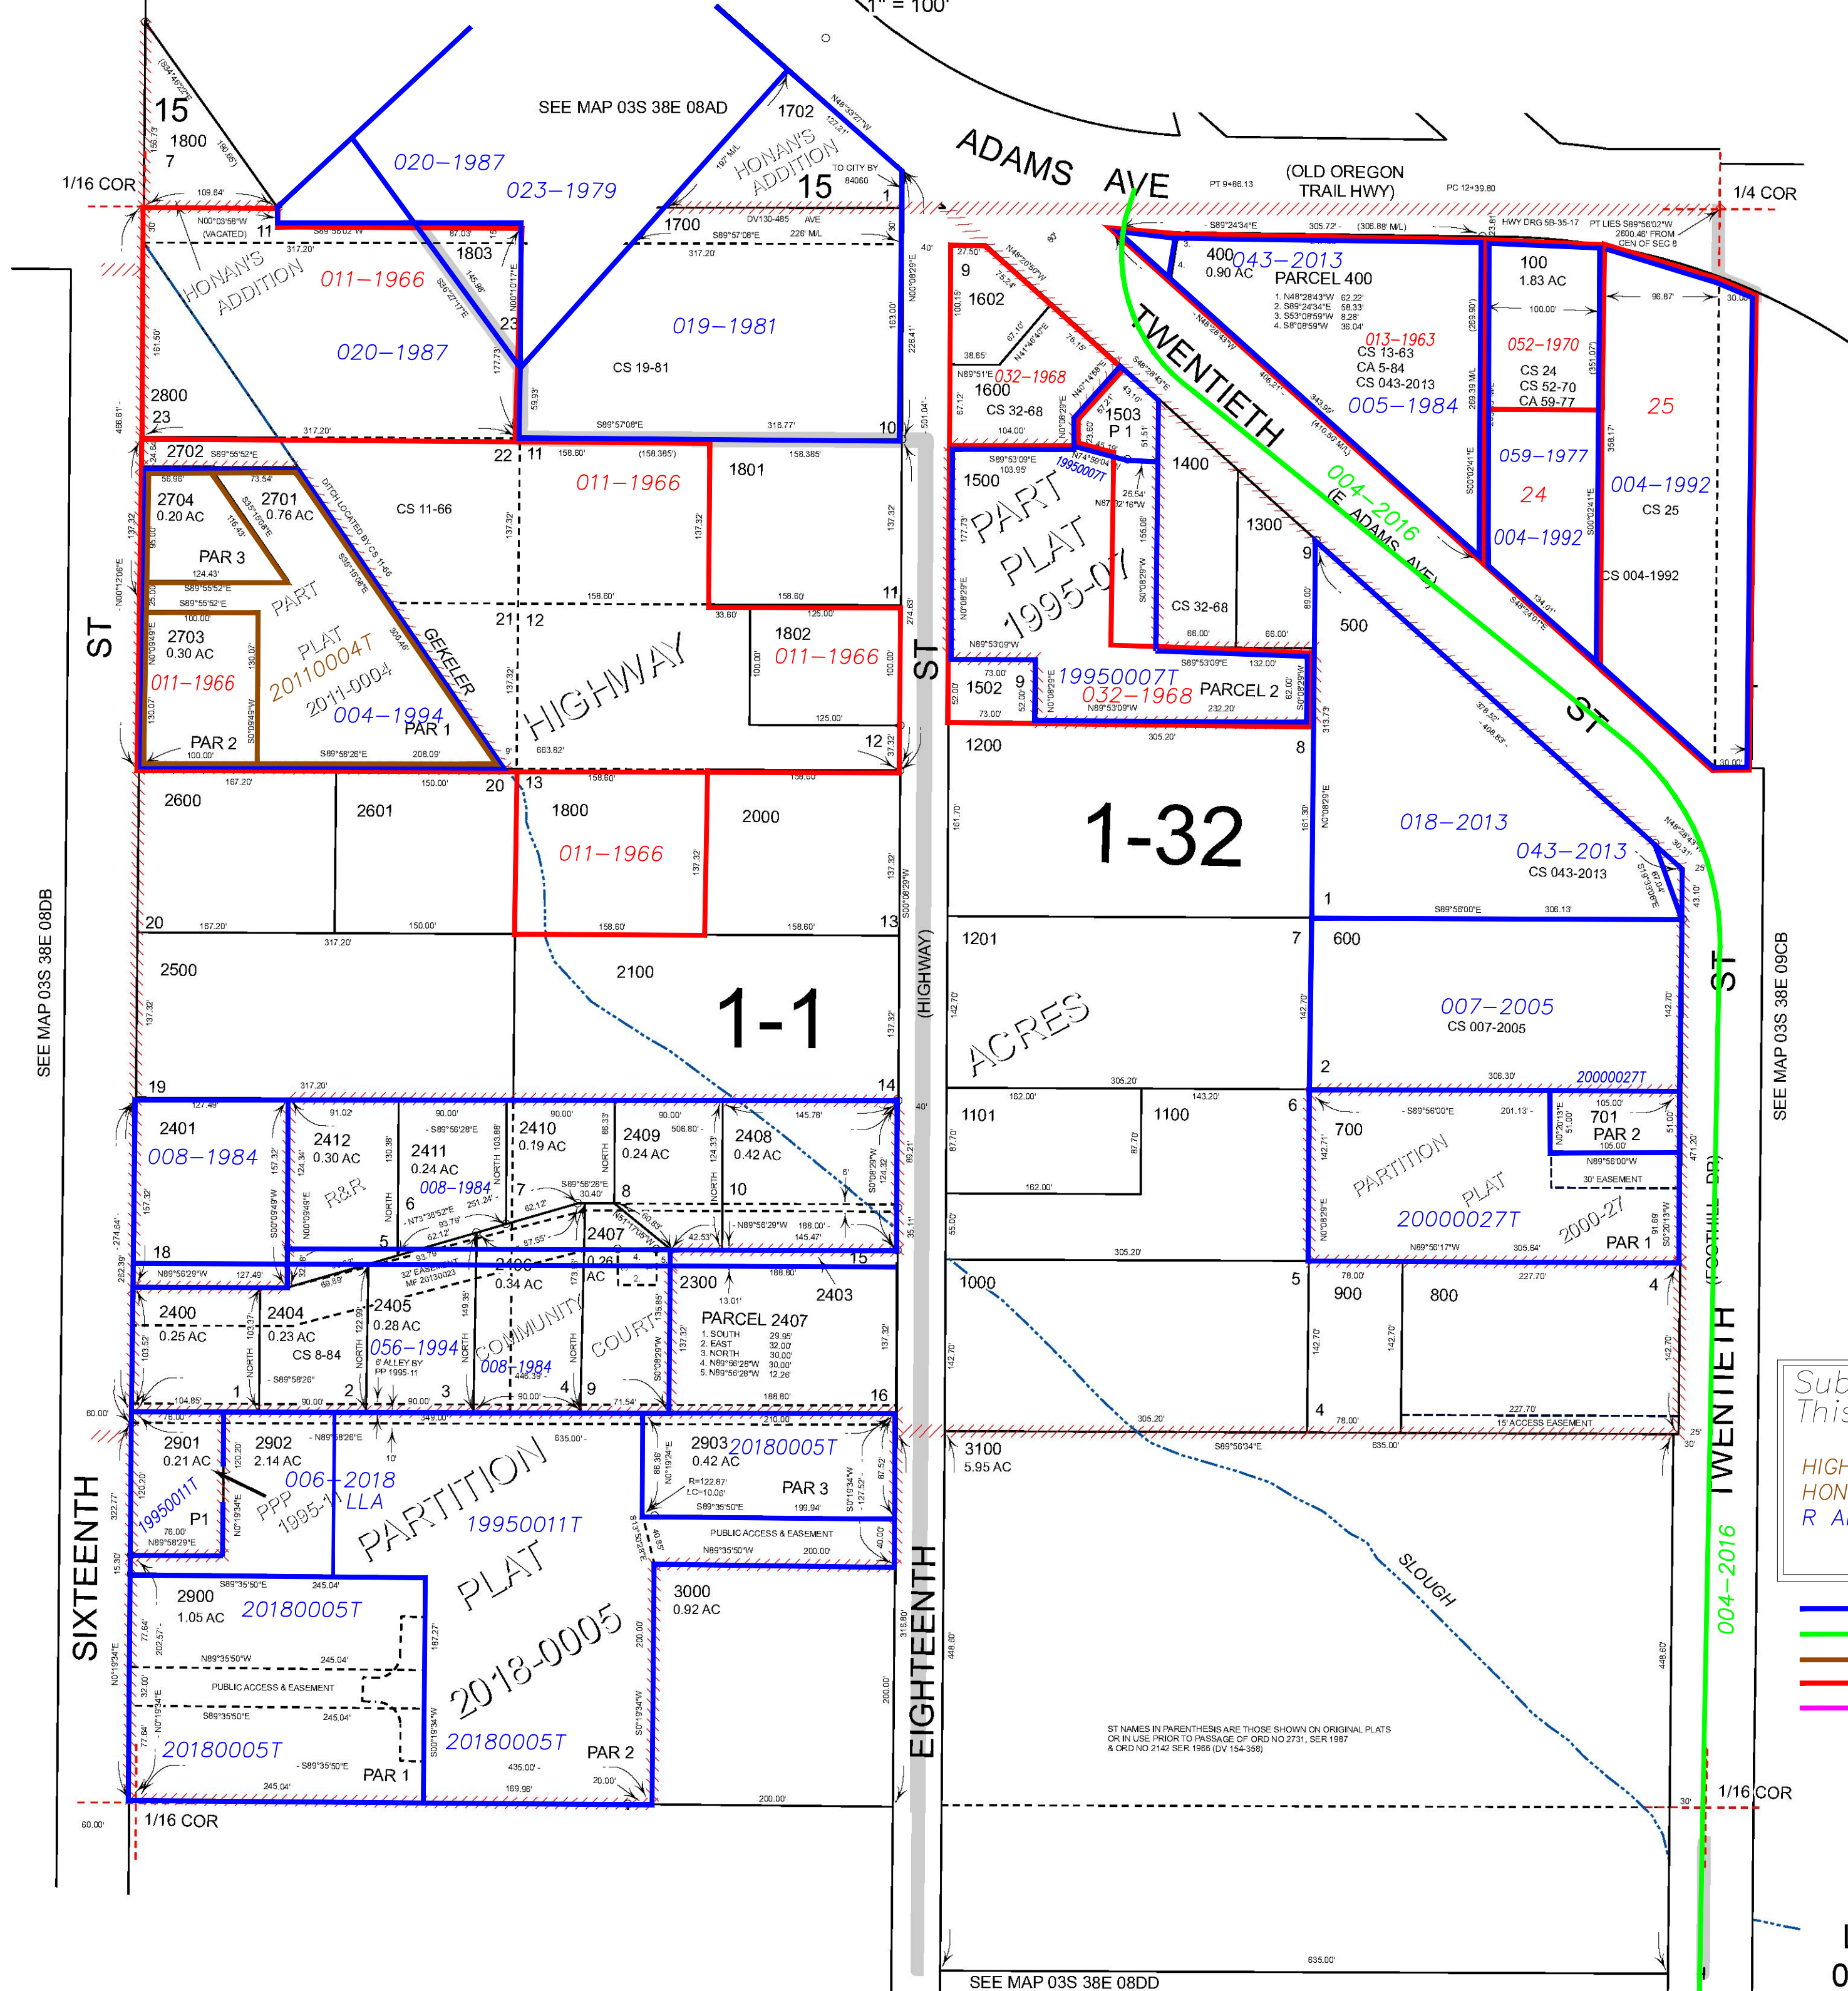

Subdivisions on This Page

- HIGHWAY ACRES SUBDIVISION
- HONAN'S ADDITION
- R AND R COMMUNITY COURT

- BGB Survey
- APA Survey
- Survey by Others
- Voelz Survey
- Old Book Survey

Revised: MA
01/20/2021

LA GRANDE
03S38E08DA

SEE MAP 03S 38E 08DB

SEE MAP 03S 38E 08CB

SEE MAP 03S 38E 08DD

ST NAMES IN PARENTHESES ARE THOSE SHOWN ON ORIGINAL PLATS OR IN USE PRIOR TO PASSAGE OF ORD NO 2731, SER 1987 & ORD NO 2142 SER 1988 (LV 154-358)