


THIS MAP WAS PREPARED FOR ASSESSMENT PURPOSE ONLY

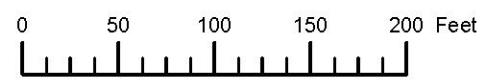

N.E. 1/4 N.W. 1/4 SEC. 9 T.3S. R.38E. W.M.


UNION COUNTY

1" = 100'

SEE MAP 03S 38E 04CD

03S38E09BA
LA GRANDE

- Cancelled
- 900
- 301
- 401
- 500
- 600
- 700
- 1101
- 1500
- 1501
- 1601
- 1901
- 2000
- 2200
- 2201
- 2300
- 2301
- 3001
- 3100
- 3301
- 3400
- 3500
- 3701
- 3800
- 5001
- 5801
- 9000
- 9001
- 9300
- 9301
- 9600
- 9700 THRU
- 11600
- 11800
- 11801

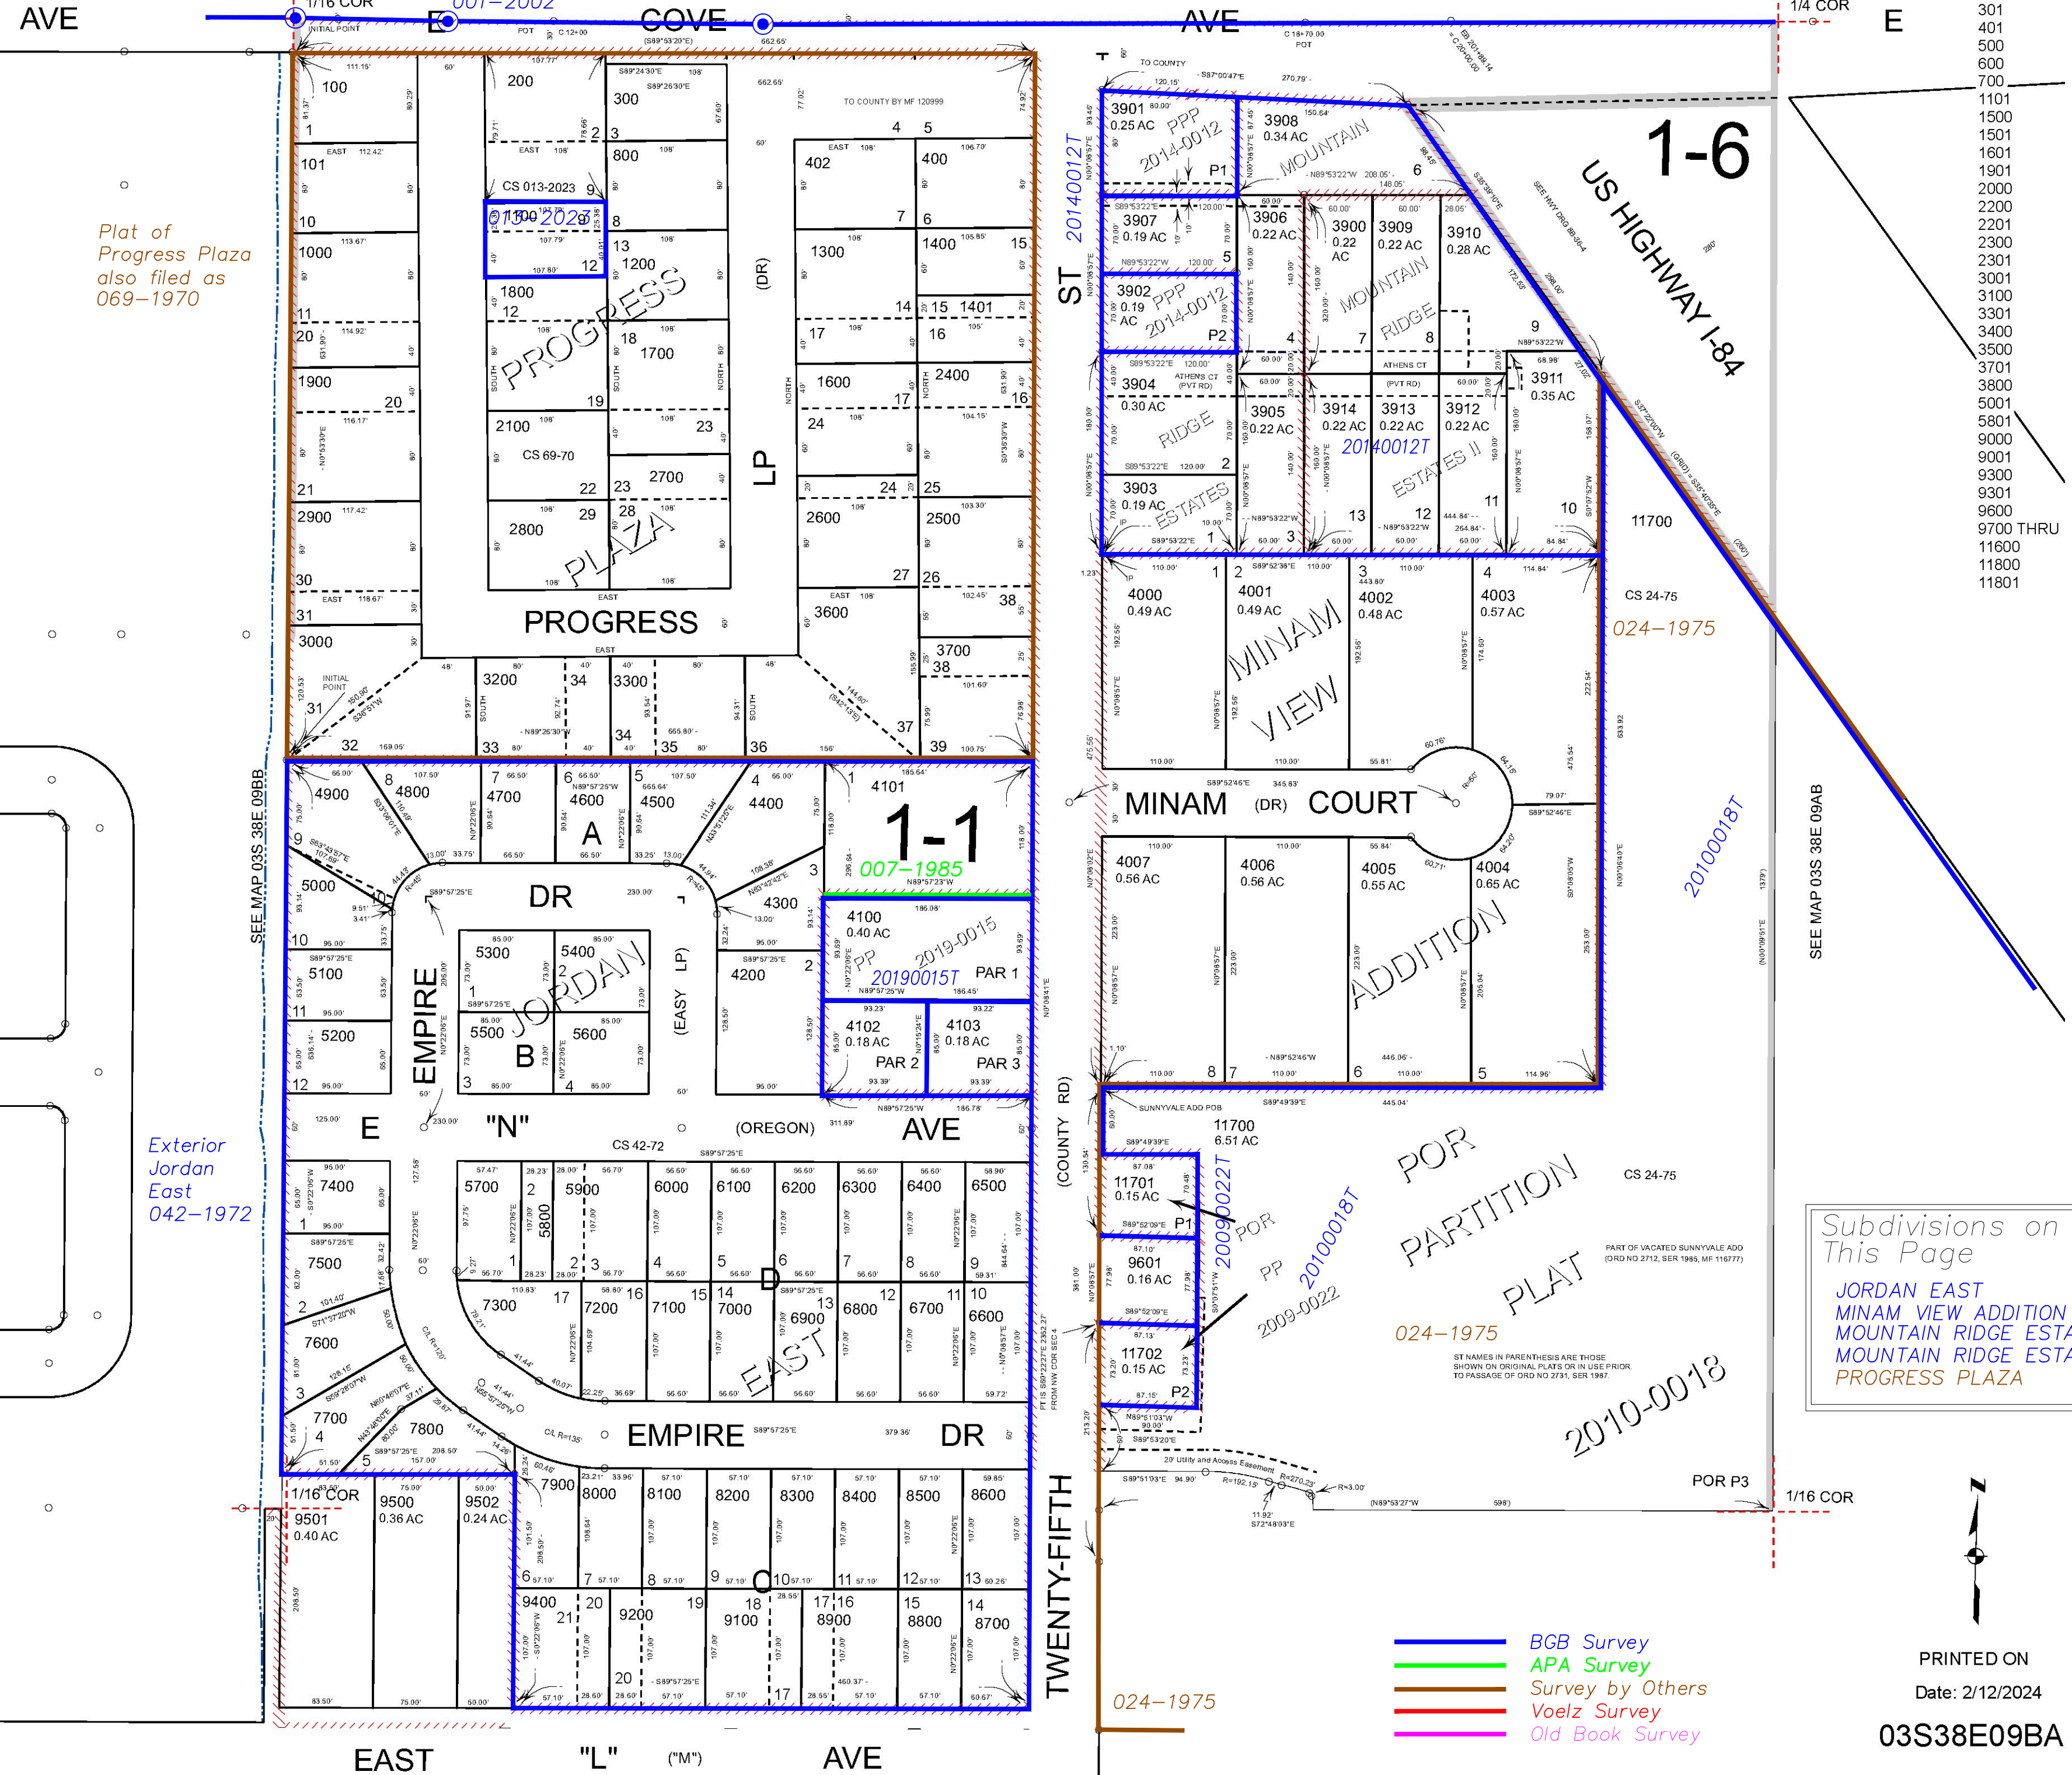

Plat of Progress Plaza also filed as 069-1970

Exterior Jordan East 042-1972

Subdivisions on This Page

JORDAN EAST
MINAM VIEW ADDITION
MOUNTAIN RIDGE ESTATES
MOUNTAIN RIDGE ESTATES II
PROGRESS PLAZA

- BGB Survey
- APA Survey
- Survey by Others
- Voelz Survey
- Old Book Survey

PRINTED ON
Date: 2/12/2024

03S38E09BA
LA GRANDE