


THIS MAP WAS PREPARED FOR ASSESSMENT PURPOSE ONLY

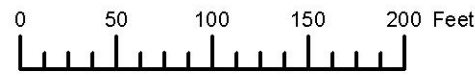



S.W.1/4 N.W.1/4 SEC.15 T.3S. R.40E. W.M.
UNION COUNTY
1" = 100'

Subdivisions on This Page
MOUNTAIN VIEW ESTATES II

03S40E15BC
COVE
Cancelled
503

Subdivision of Section by Surveys 005-1980 010-2001

Highway Control by Survey Nos. 030-1992 036-1996 046-1998

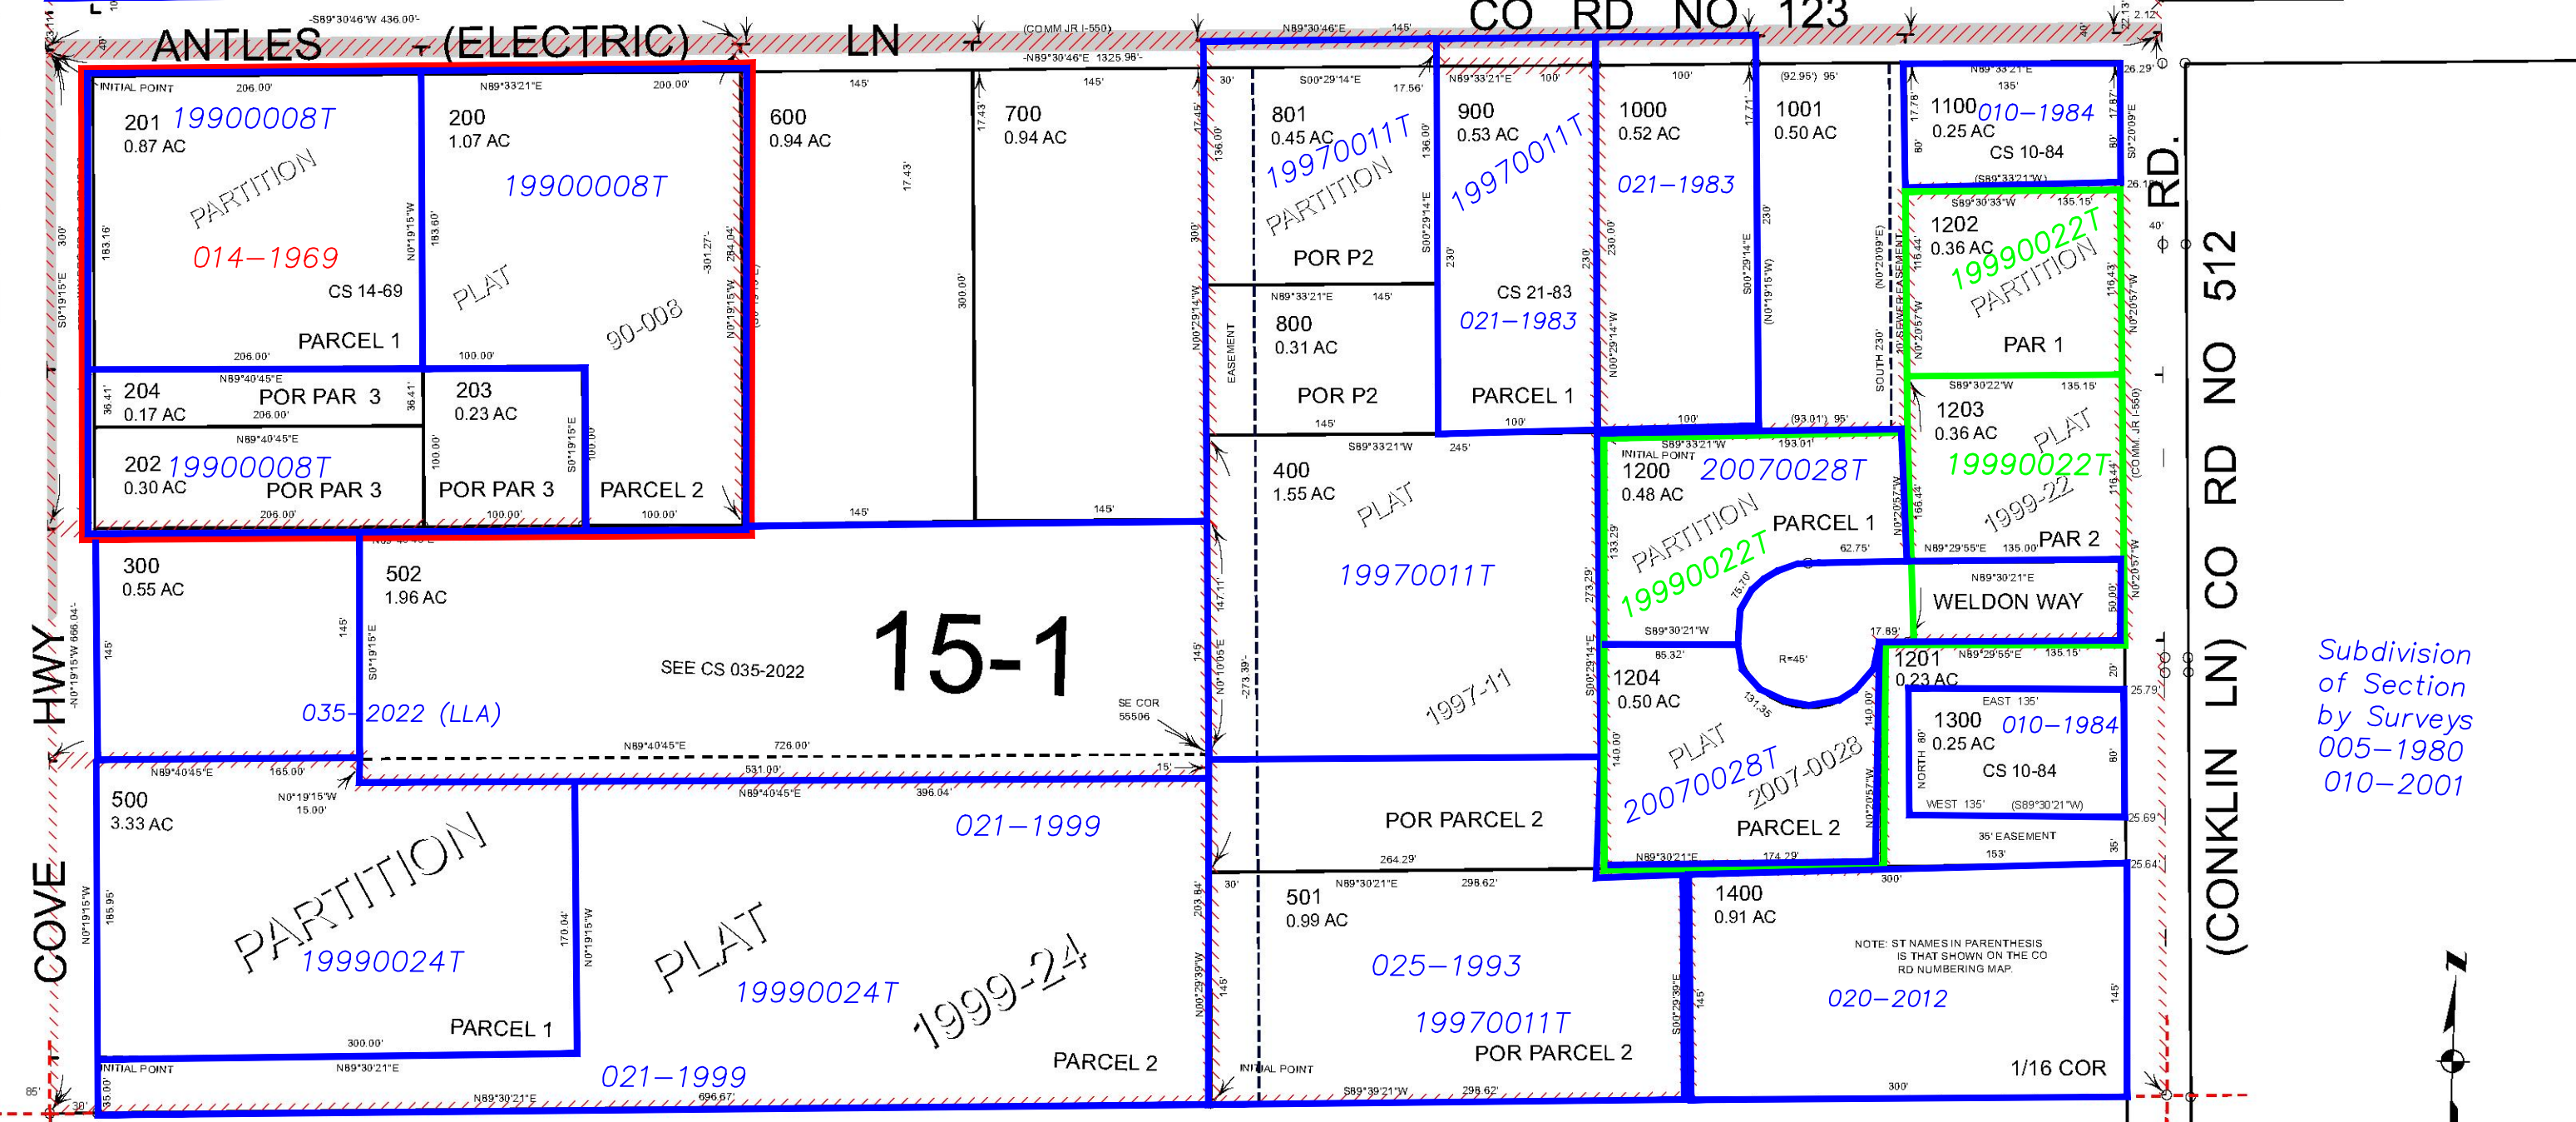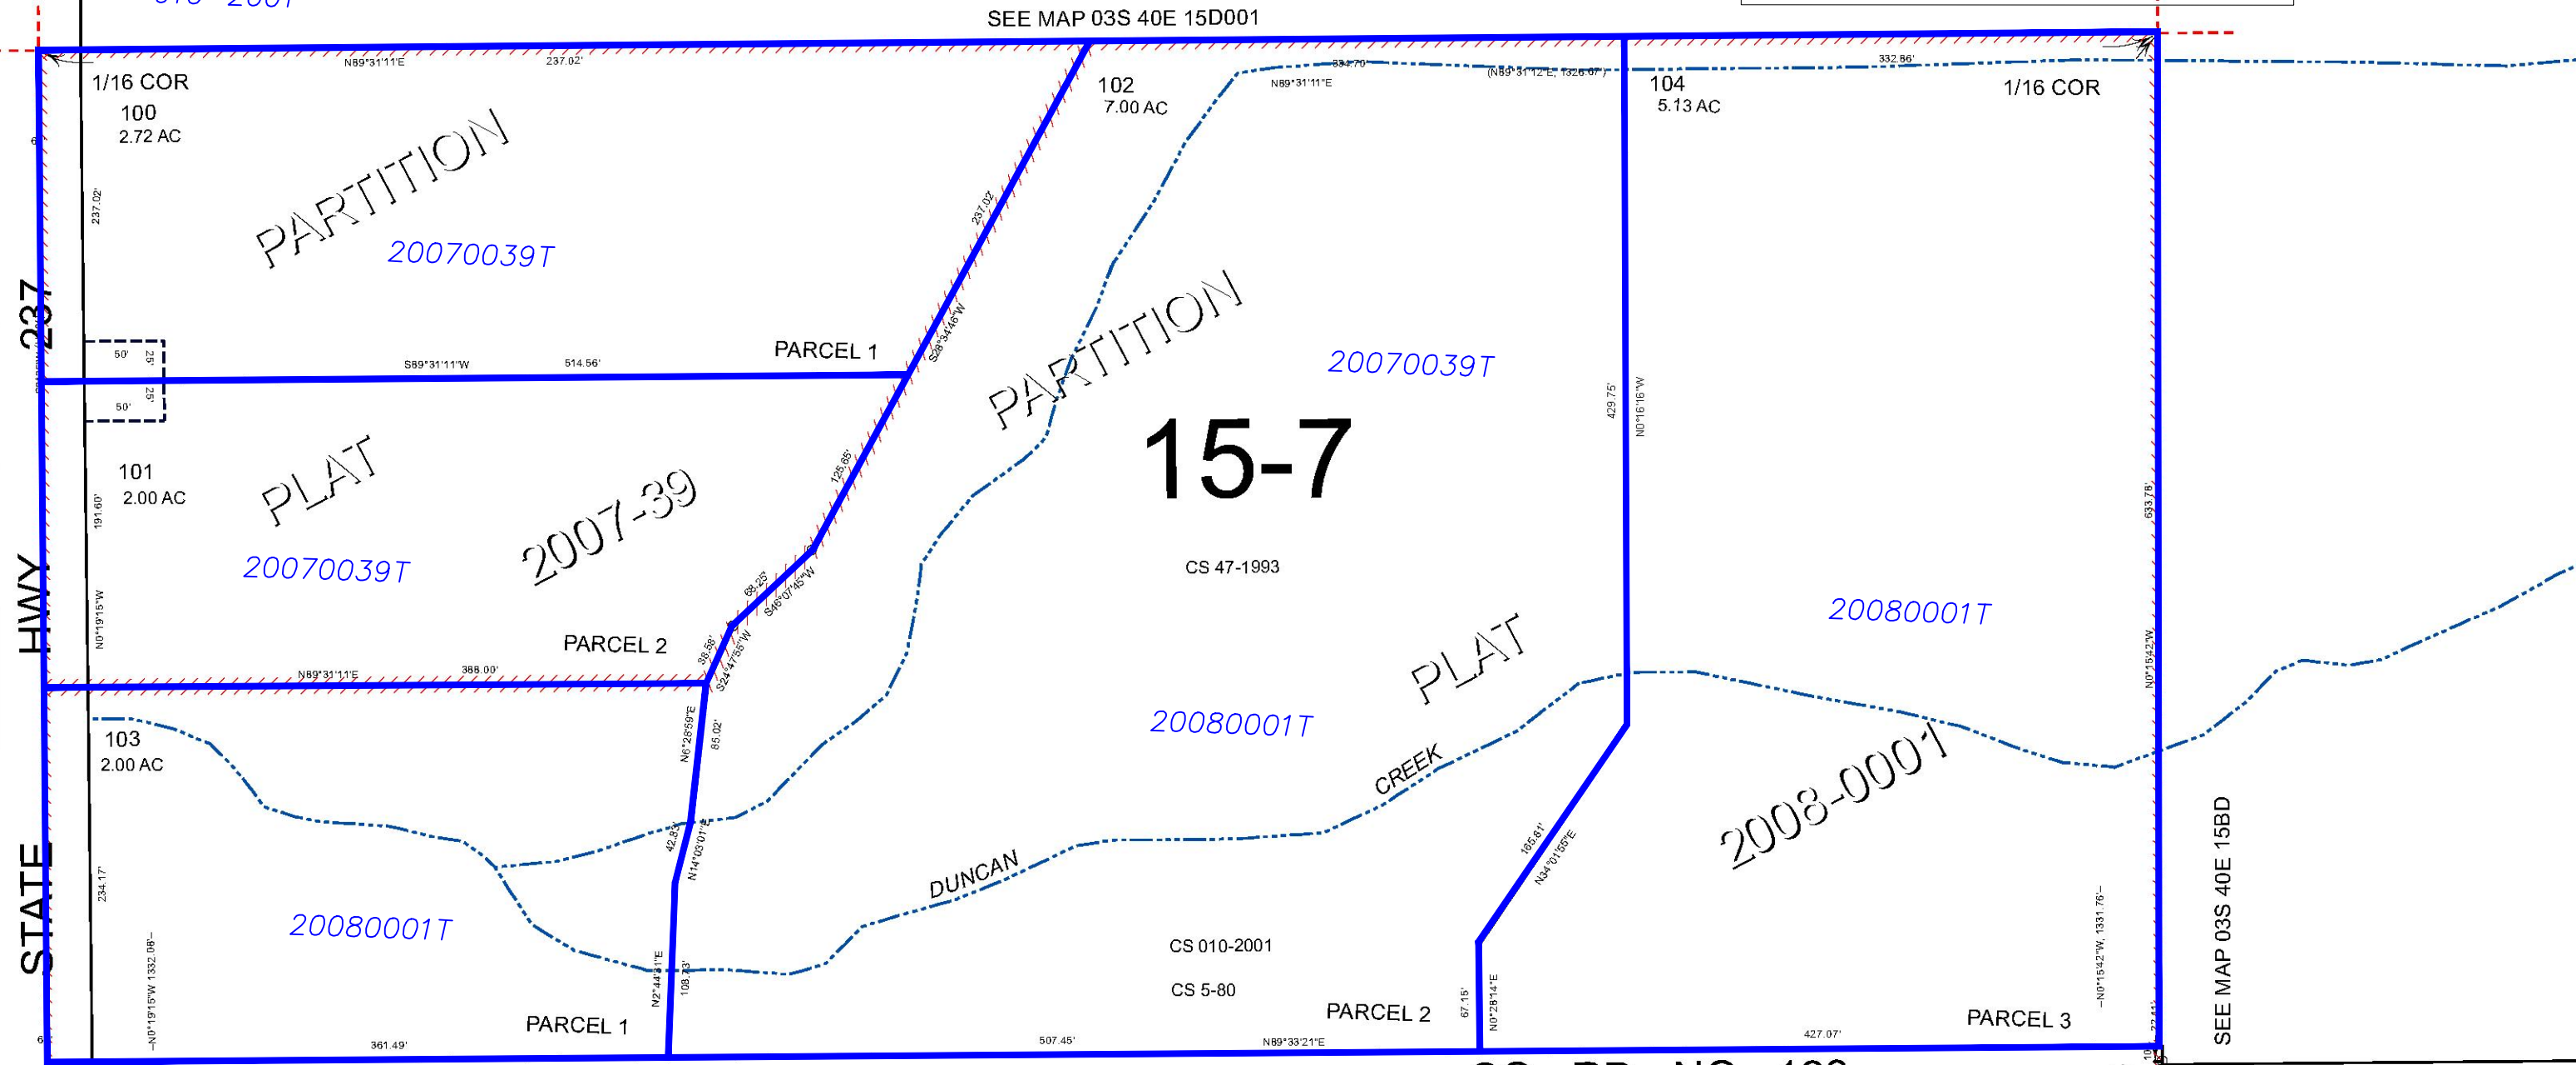

Subdivision of Section by Surveys 005-1980 010-2001

Subdivision of Section by Surveys 005-1980 010-2001

- BCB Survey
- APA Survey
- Survey by Others
- Voelz Survey
- Old Book Survey

Subdivision of Section by Surveys 005-1980 010-2001



PRINTED ON
Date: 4/25/2023

03S40E15BC
COVE