


THIS MAP WAS PREPARED FOR ASSESSMENT PURPOSE ONLY

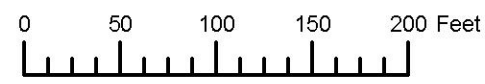


N.E. 1/4 N.E. 1/4 SEC. 21 T. 3S. R. 40E. W.M.
UNION COUNTY
1" = 100'

03S40E21AA
COVE

Highway Control
by Survey Nos.
030-1992
036-1996
046-1998
048-2021

Cancelled
301
701
706
707
1500
1801

Subdivision of
Section 21 by
Partition Plat
20090021T

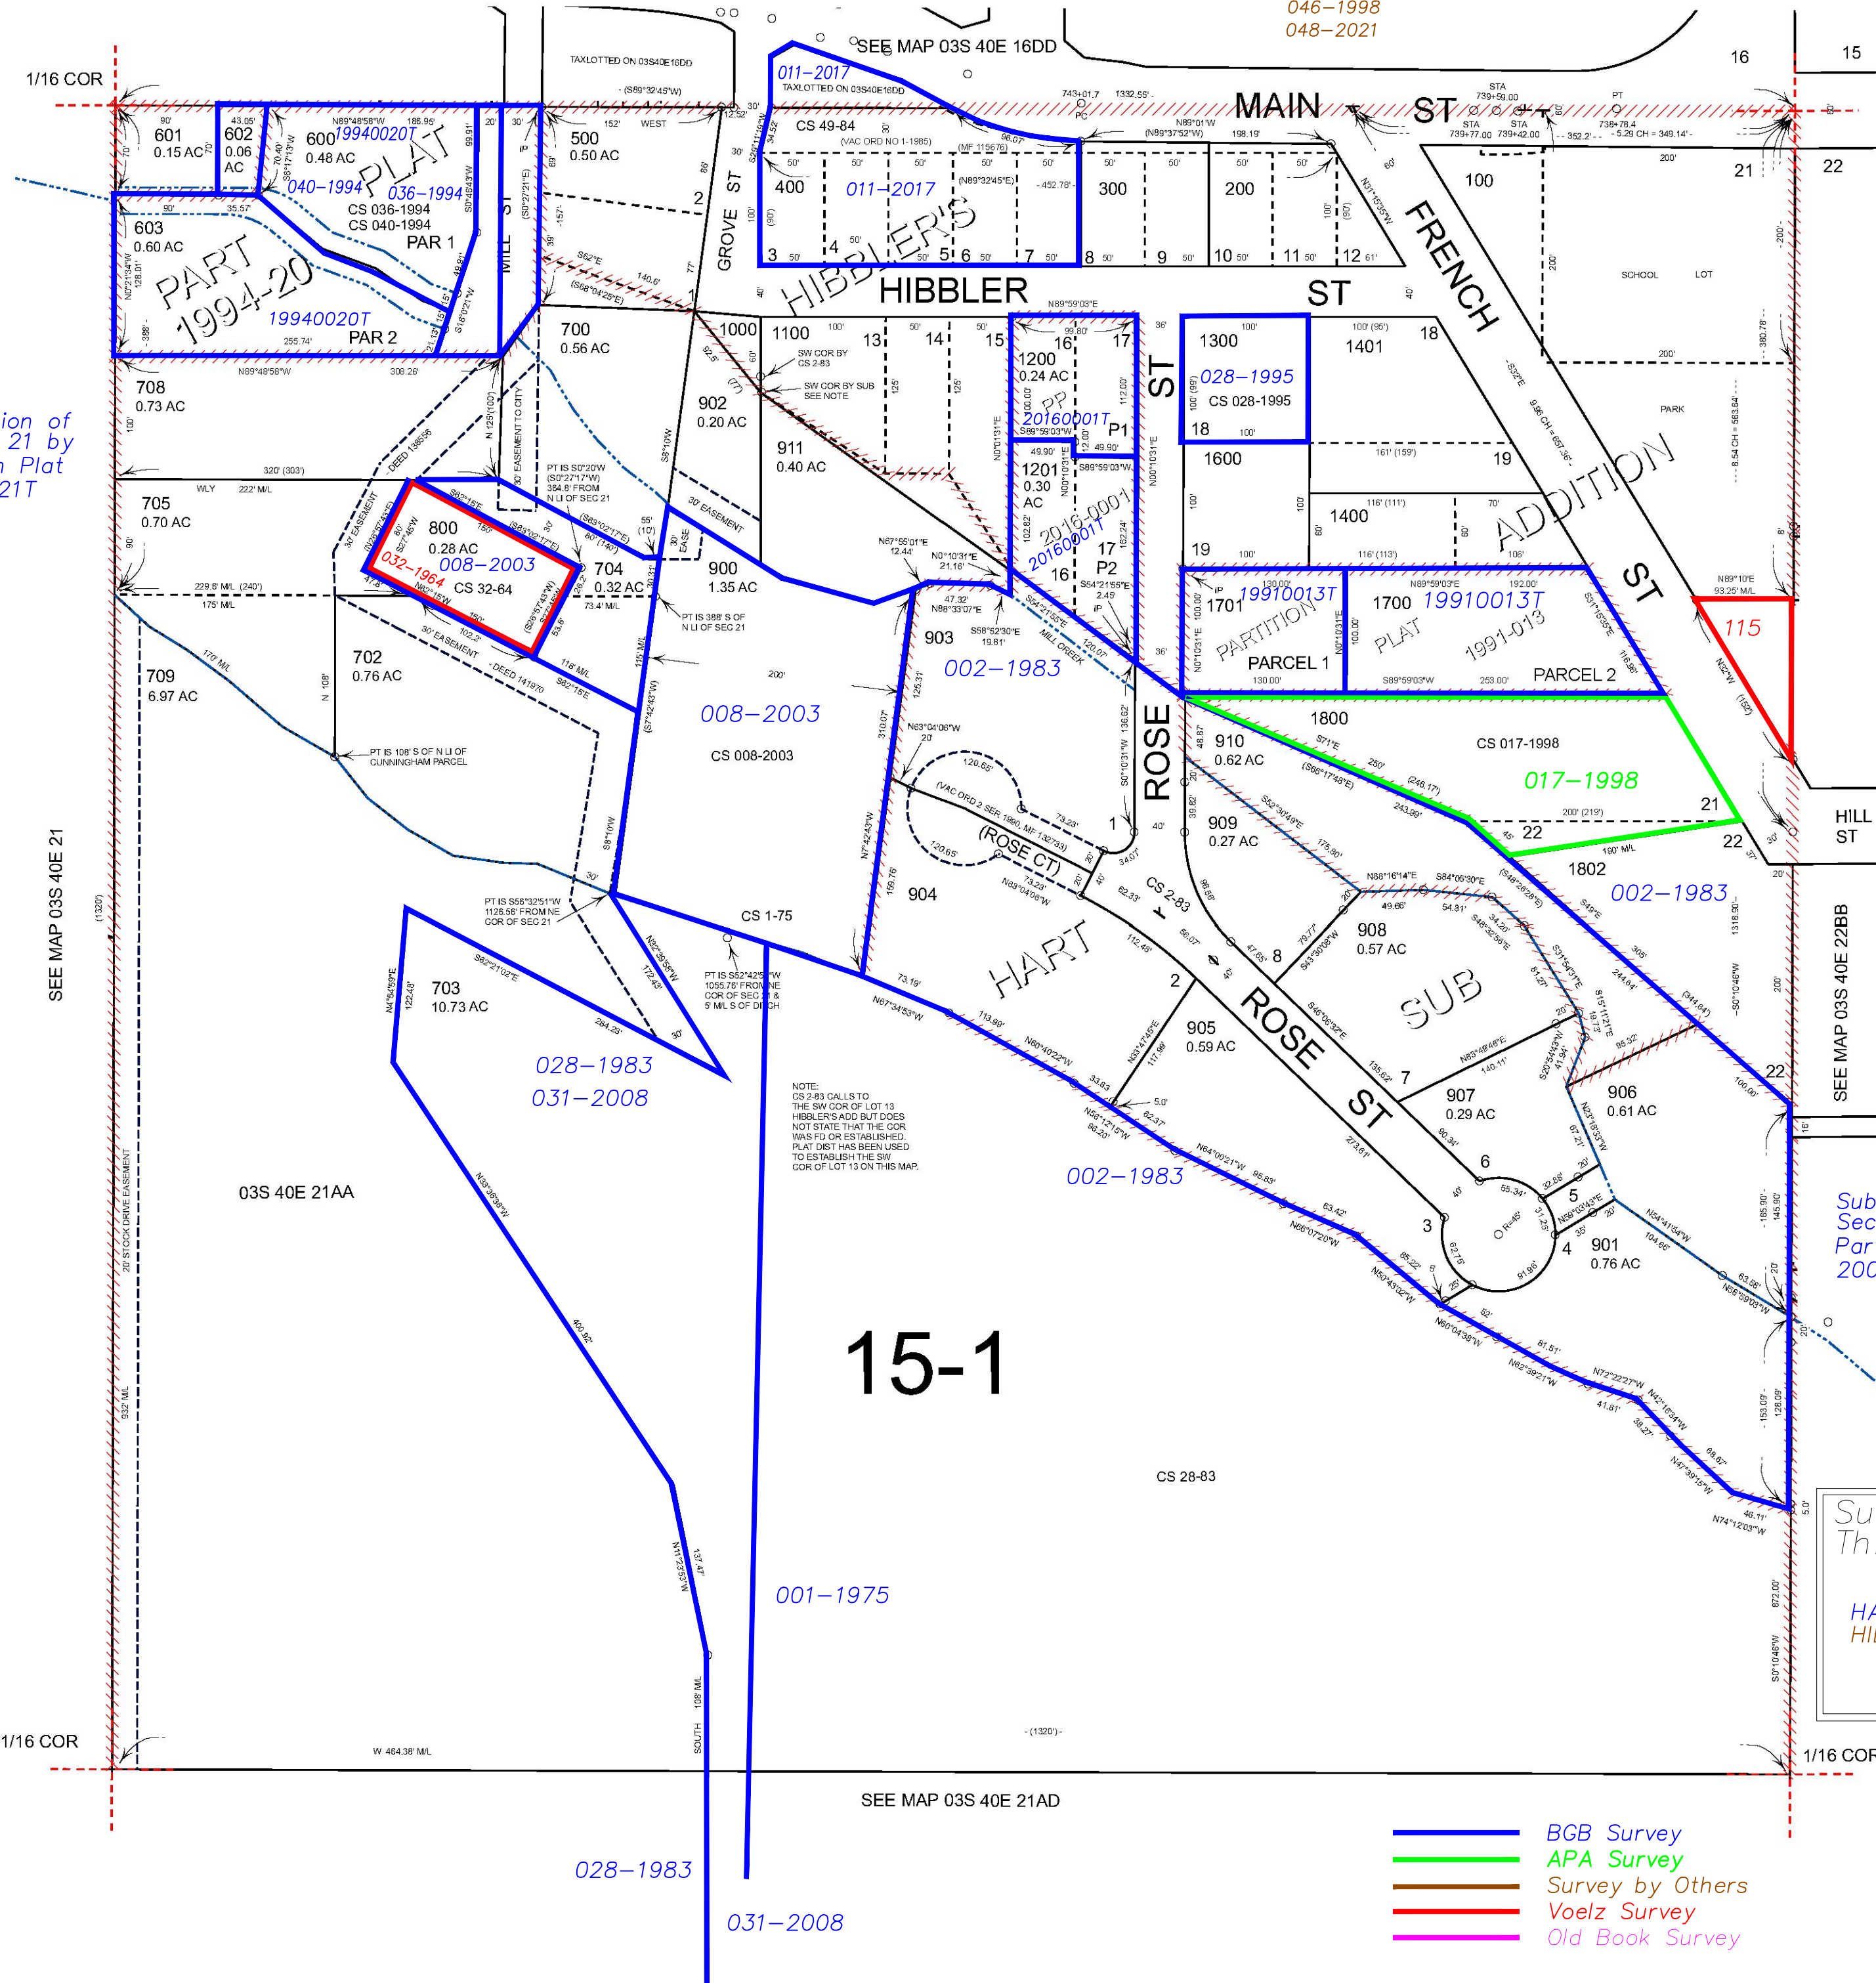

15-1

Subdivision of
Section 21 by
Partition Plat
20090021T

Subdivisions on
This Page
HART SUBDIVISION
HIBBLER'S ADDITION

- BGB Survey
- APA Survey
- Survey by Others
- Voelz Survey
- Old Book Survey

Revised: MA
06/24/2021

COVE
03S40E21AA